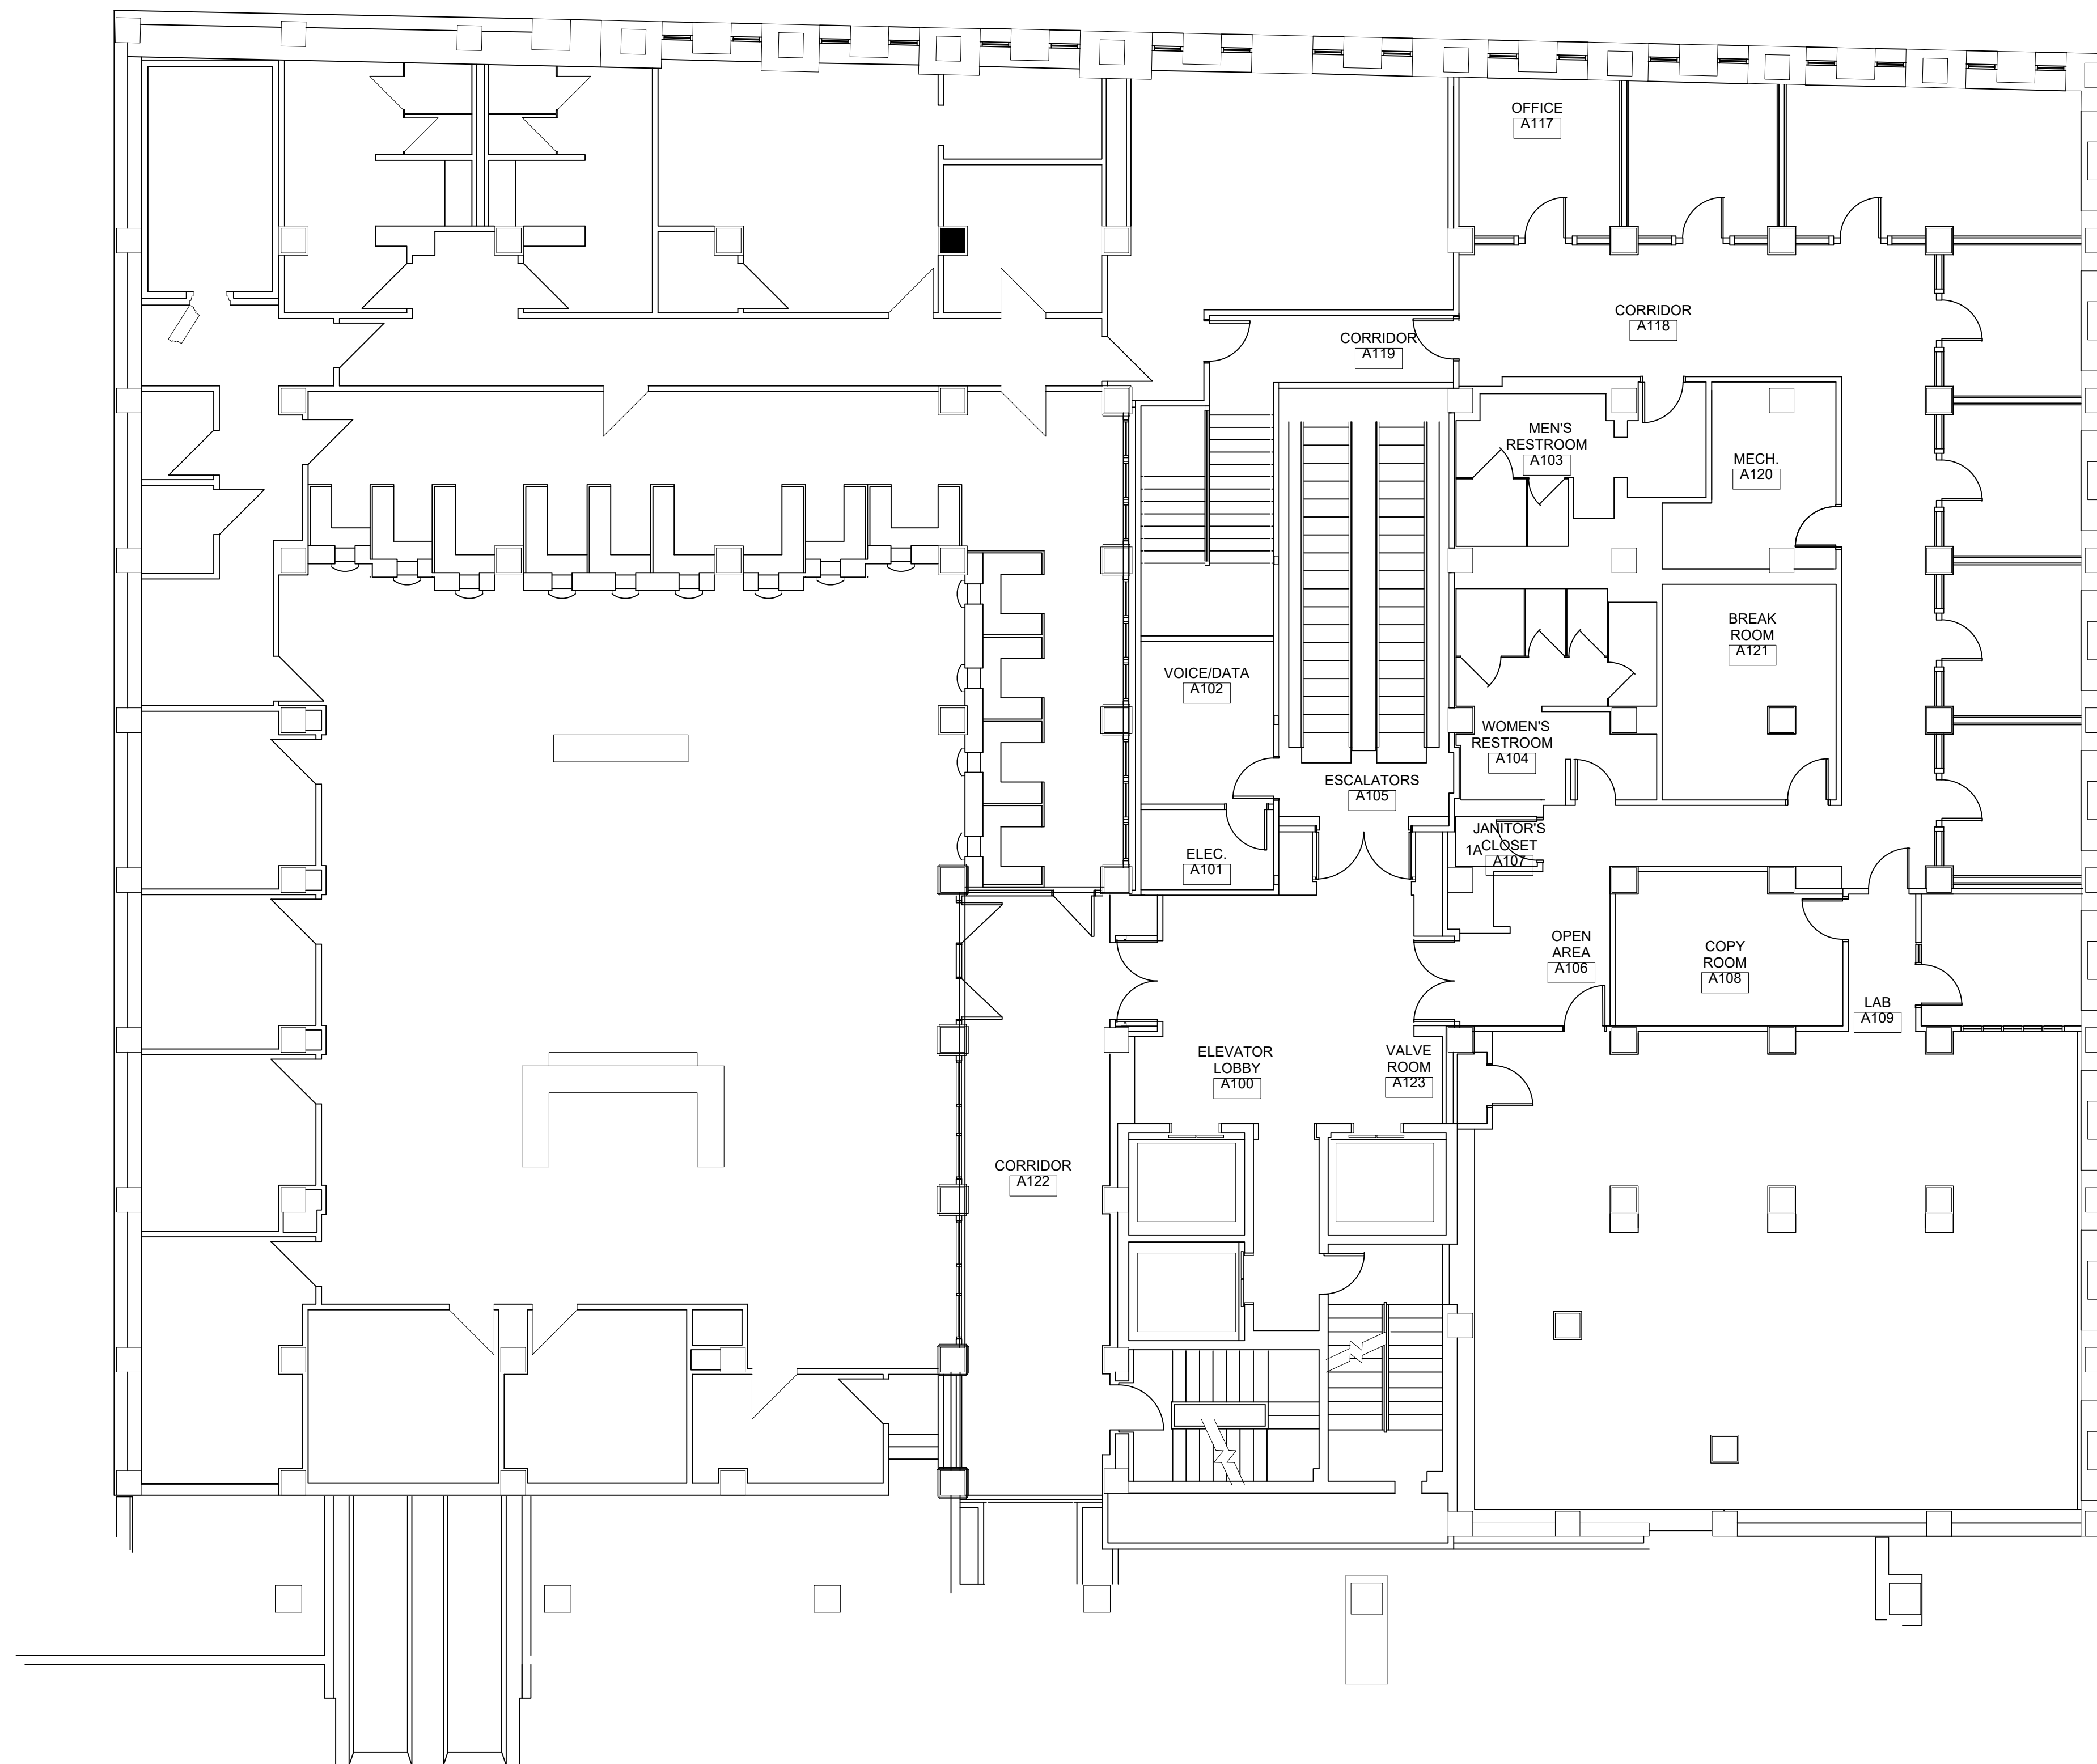


FACILITY DATABASE

GEORGIA BUILDING AUTHORITY
1 Martin Luther King Jr. Dr. SW Atlanta, GA 30334

SURVEY DATE: XXX

SPACE CLASS TOTALS

INTERIOR GROSS SF:	XXX
ASSIGNABLE SF:	XXX
REMAINING SF:	XXX
VERTICAL PENETRATION:	XXX

ASSIGNED SPACE

AGENCY:
AGENCY NO.:
SQUARE FT.:


AREA USE	
AGENCY NO.	SPACE NO.

N

ACAD FILE NAME: 405001
PLOT DATE: 2/19/2008

#2 PEACHTREE ST
BUILDING # 405
#2 PEACHTREE STREET

1st FLOOR-ANNEX

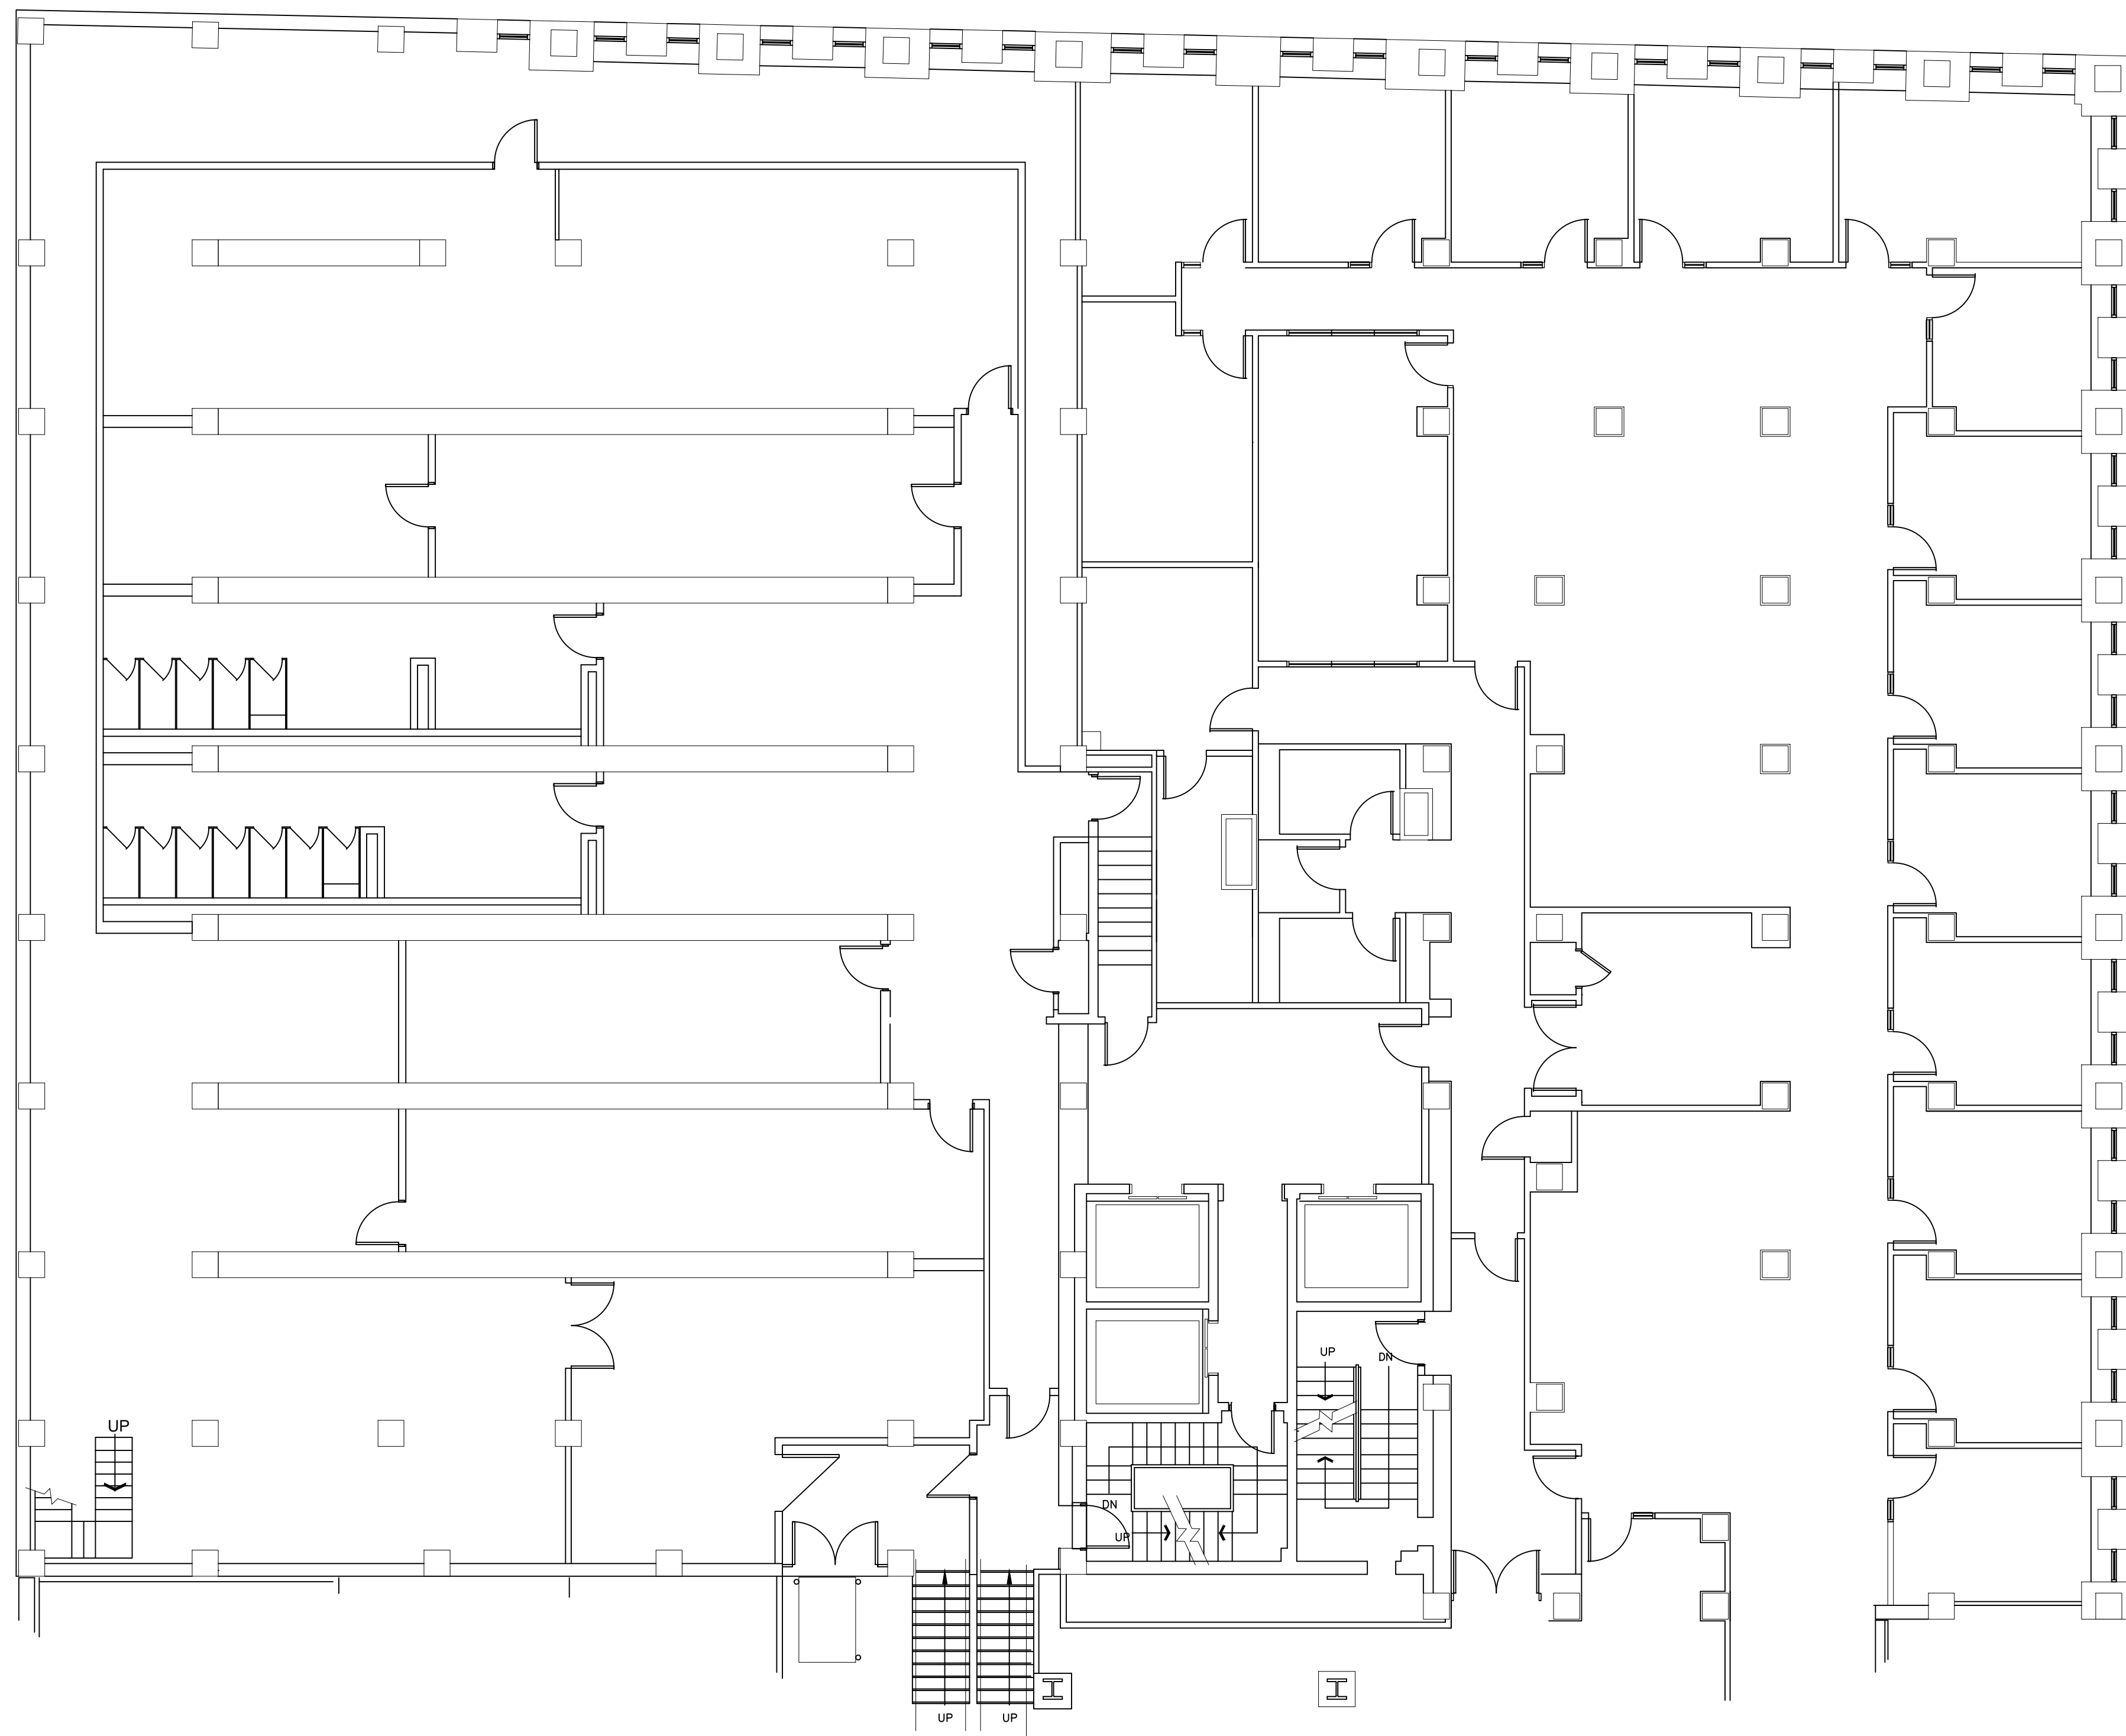

FACILITY
DATABASE

GEORGIA BUILDING AUTHORITY
1 Martin Luther King Jr. Dr. SW Atlanta, GA 30334


SURVEY DATE: XXX

SPACE CLASS TOTALS

INTERIOR GROSS SF:	XXX
ASSIGNABLE SF:	XXX
REMAINING SF:	XXX
VERTICAL PENETRATION:	XXX

ASSIGNED SPACE


AGENCY:
AGENCY NO.:
SQUARE FT.:

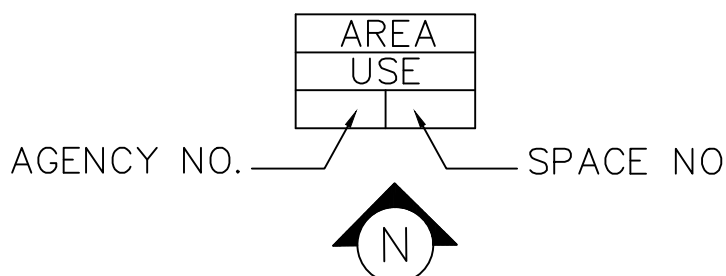


ACAD FILE NAME: 405002
PLOT DATE: 2/19/2008

#2 PEACHTREE ST
BUILDING # 405
#2 PEACHTREE STREET

2nd FLOOR-ANNEX

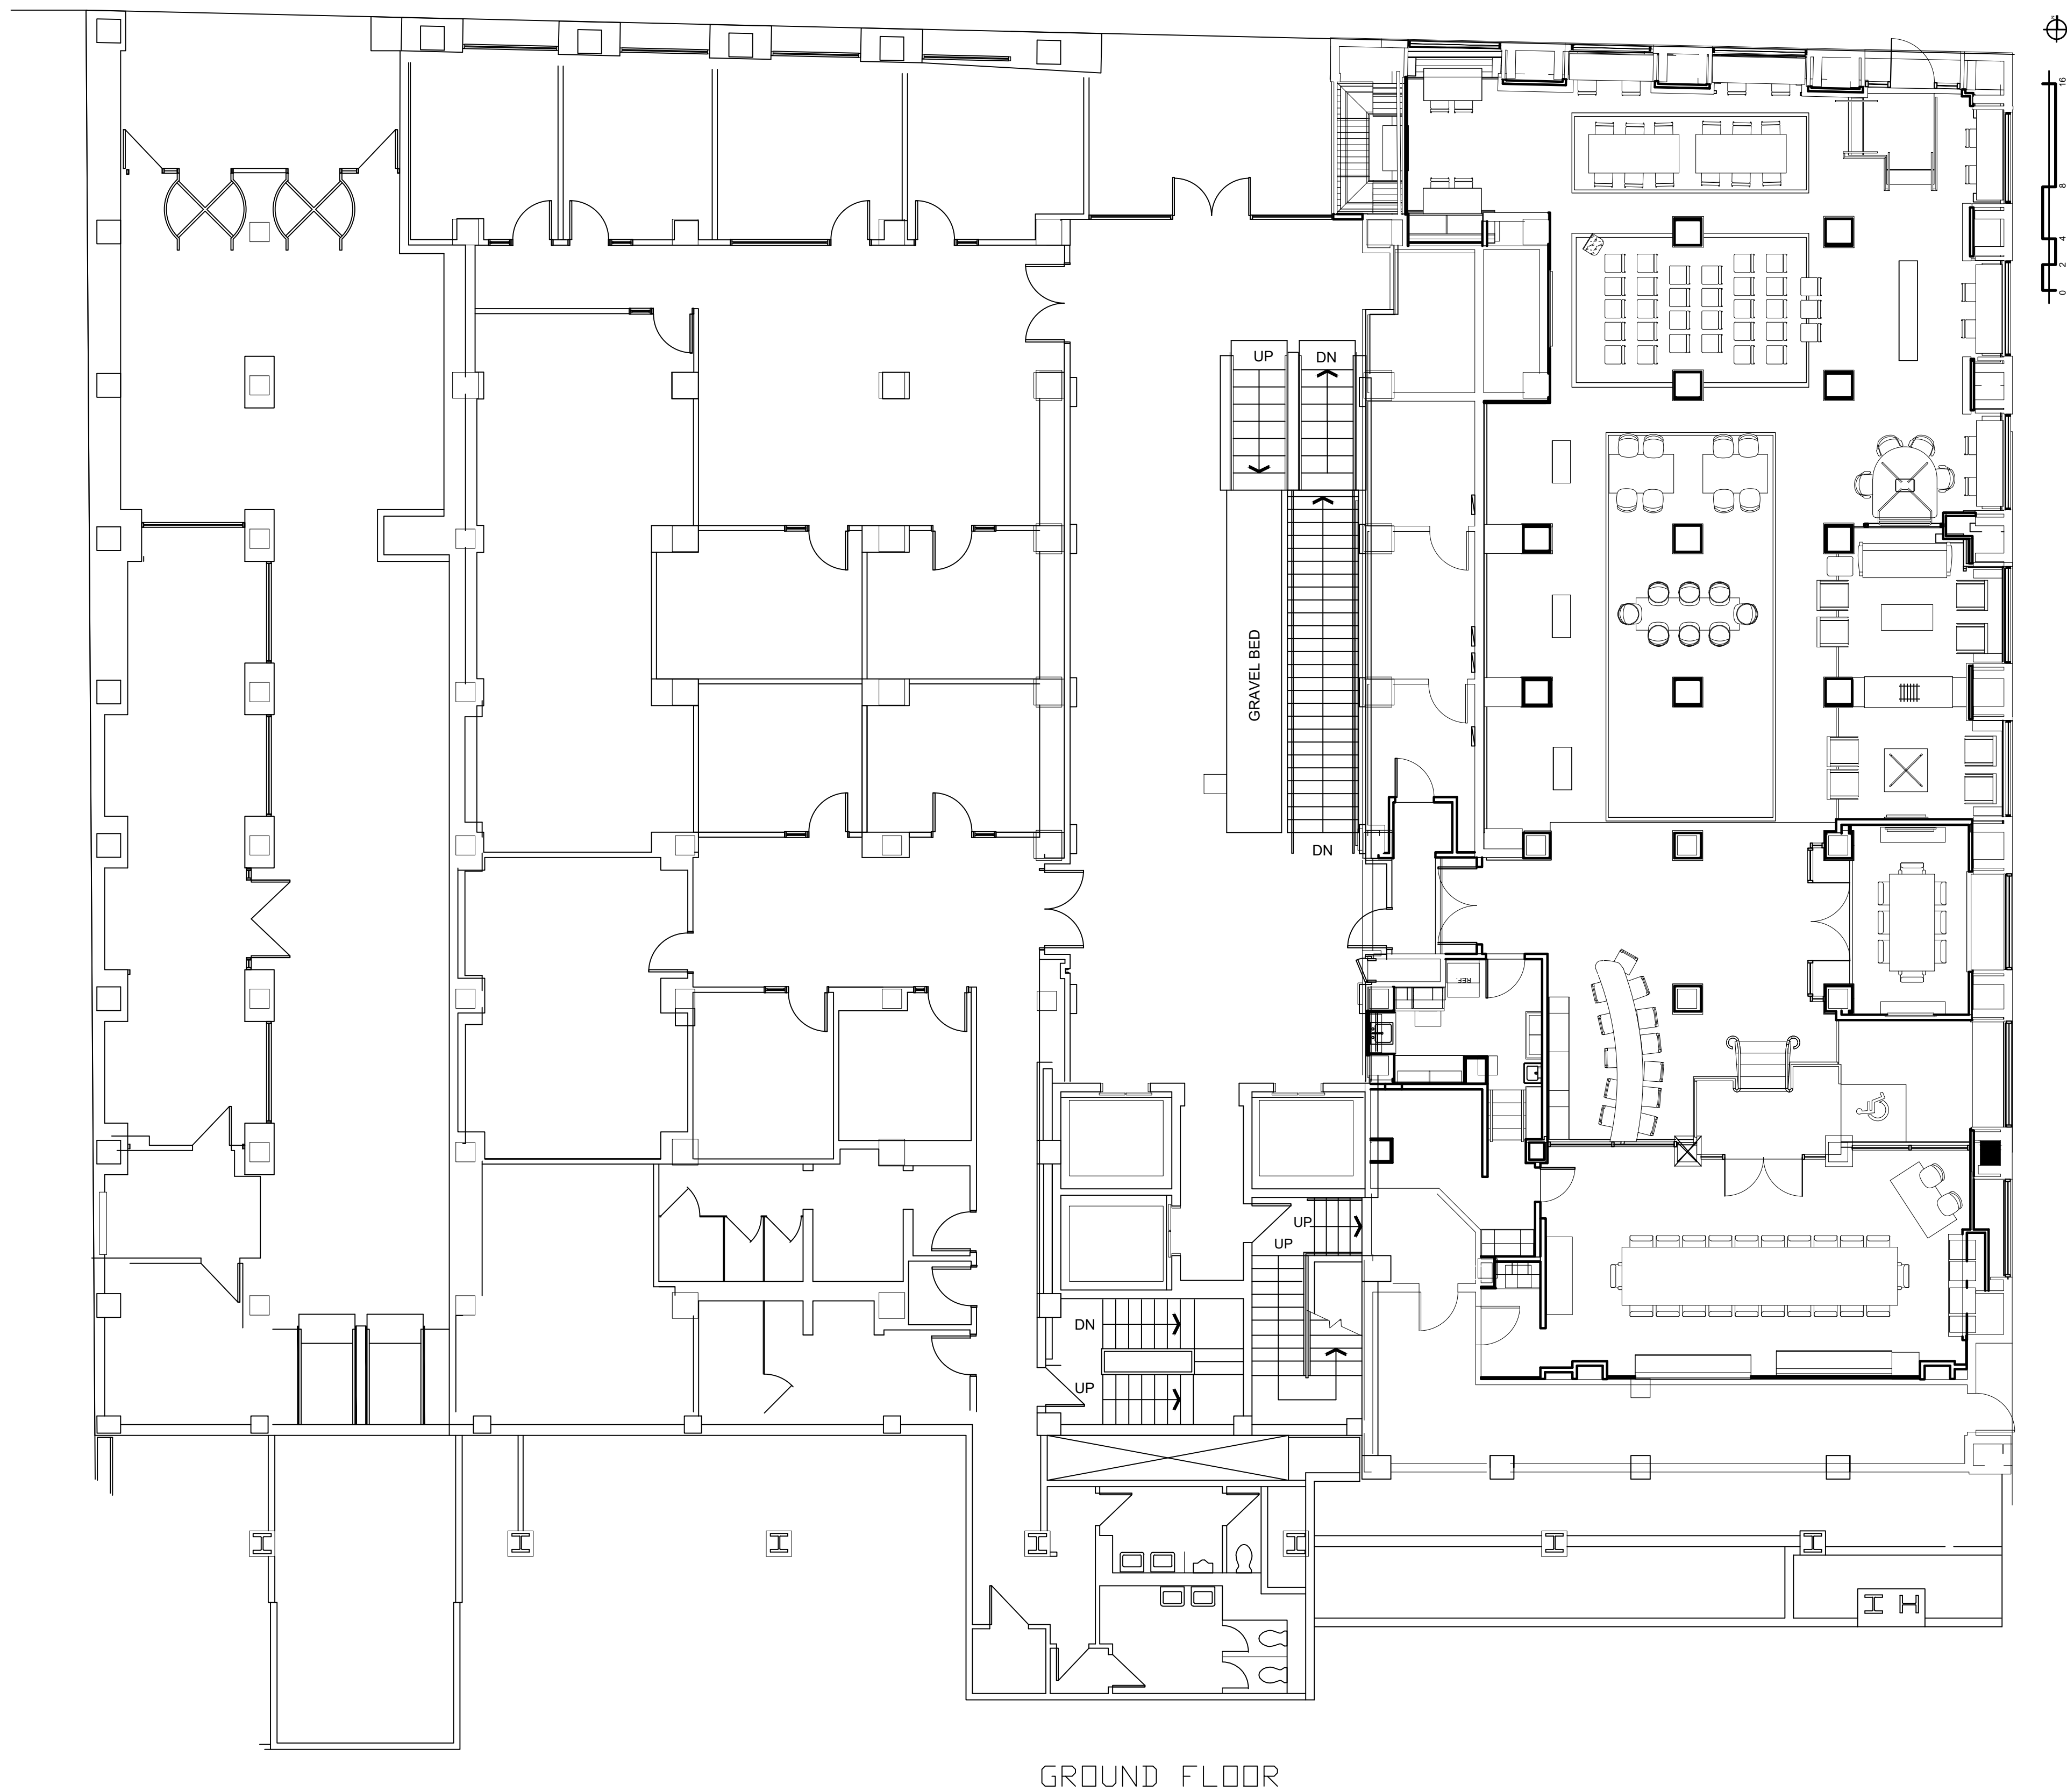

GROUND FLOOR

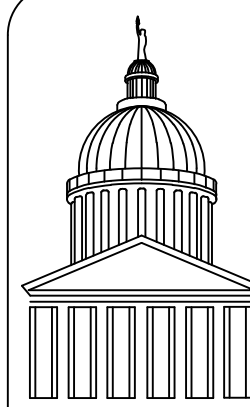

FACILITY DATABASE

GEORGIA BUILDING AUTHORITY
1 Martin Luther King Jr. Dr. SW Atlanta, GA 30334

SURVEY DATE: XXX


SPACE CLASS TOTALS

INTERIOR GROSS SF: XXX
ASSIGNABLE SF: XXX
REMAINING SF: XXX
VERTICAL PENETRATION: XXX

ASSIGNED SPACE

AGENCY:
AGENCY NO.:
SQUARE FT.:


- Ⓜ = CARD READER
△ = CAMERA
Ⓢ = GLASS BREAK DETECTOR

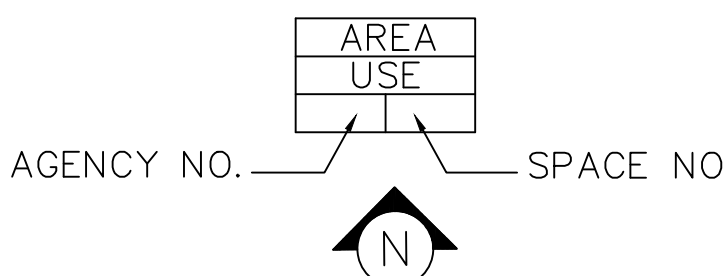

ACAD FILE NAME: 4050B1
PLOT DATE: 2/19/2008

#2 PEACHTREE ST
BUILDING # 405
#2 PEACHTREE STREET

1st SUB-BASEMENT-ANNEX

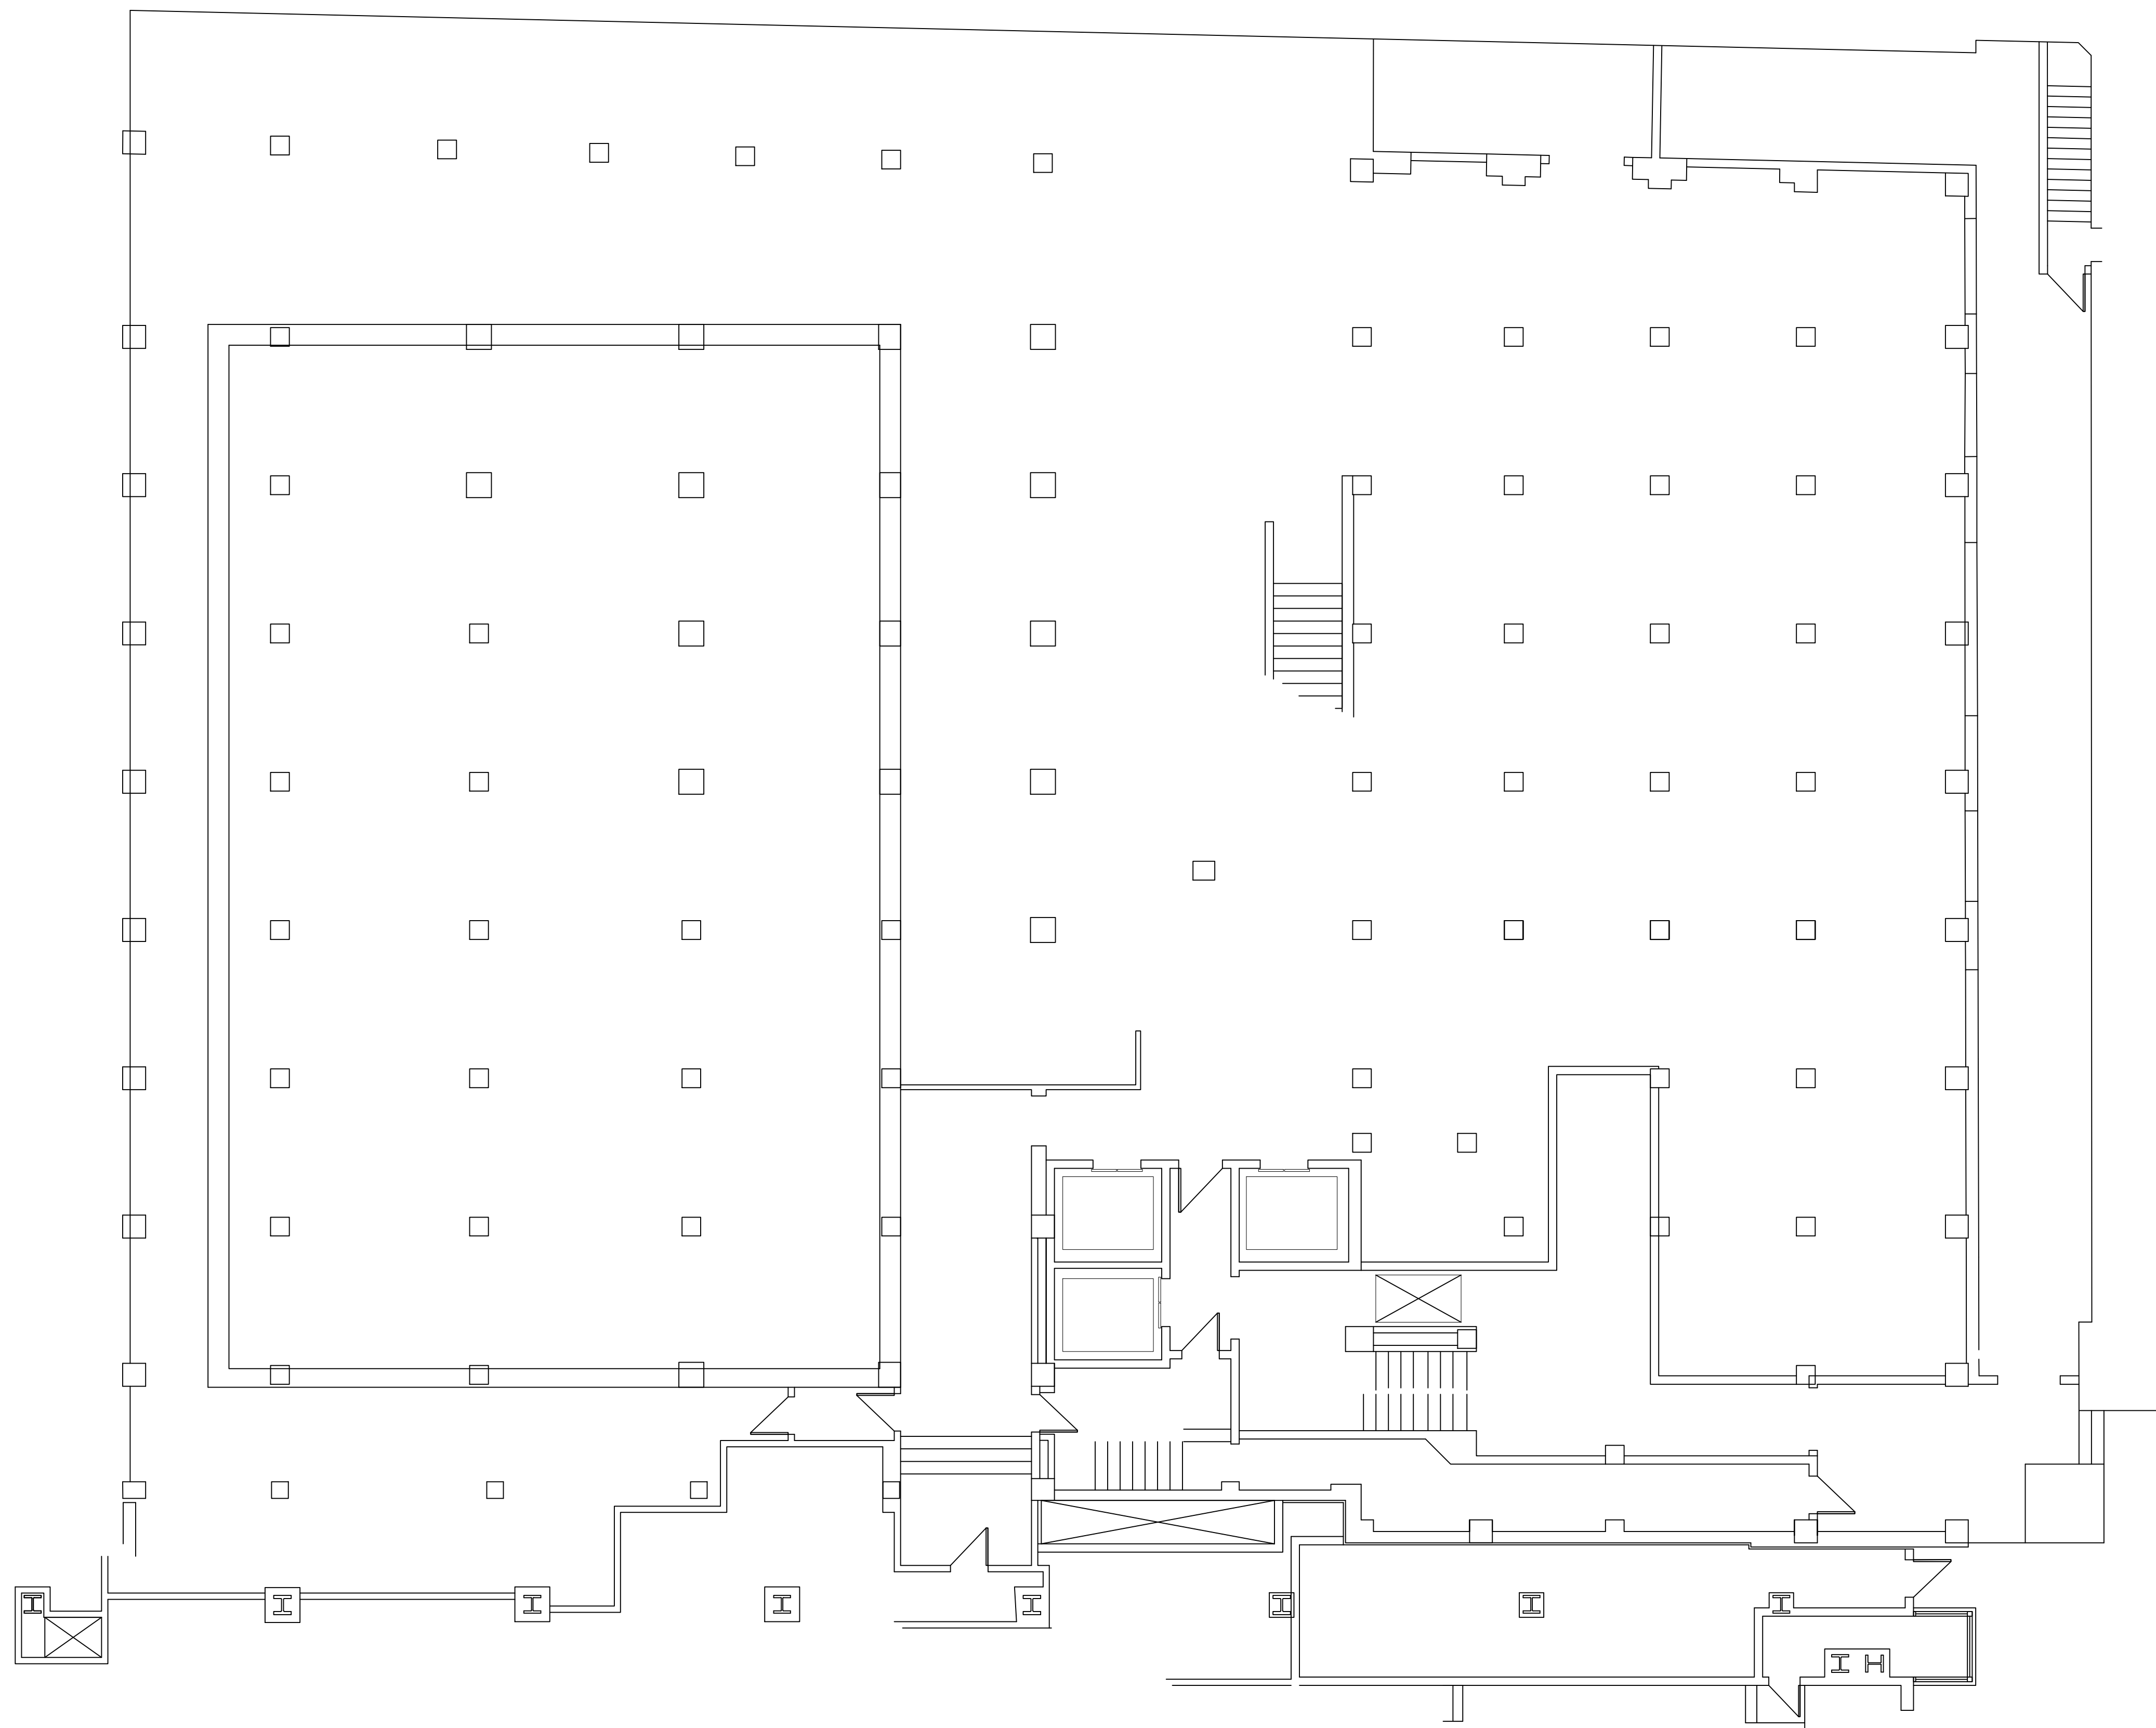



FACILITY
DATABASE

GEORGIA BUILDING AUTHORITY
1 Martin Luther King Jr. Dr. SW Atlanta, GA 30334

SURVEY DATE:XXX

SPACE CLASS TOTALS	
INTERIOR GROSS SF:	XXX
ASSIGNABLE SF:	XXX
REMAINING SF:	XXX
VERTICAL PENETRATION:	XXX

ASSIGNED SPACE

AGENCY:
AGENCY NO.:
SQUARE FT.:

AREA
USE

AGENCY NO. _____ SPACE NO. _____

N

ACAD FILE NAME:4050B2
PLOT DATE:2/19/2008

#2 PEACHTREE ST
BUILDING # 405
#2 PEACHTREE STREET

2nd SUB-BASEMENT-ANNEX