



FACILITY DATABASE

GEORGIA BUILDING AUTHORITY
1 Martin Luther King Jr. Dr. SW Atlanta, GA 30334

SURVEY DATE: XXX

SPACE CLASS TOTALS

INTERIOR GROSS SF:	XXX
ASSIGNABLE SF:	XXX
REMAINING SF:	XXX
VERTICAL PENETRATION:	XXX

ASSIGNED SPACE

AGENCY:
AGENCY NO.:
SQUARE FT.:


AREA USE	
AGENCY NO.	SPACE NO.




ACAD FILE NAME: 401001
PLOT DATE: 2/19/2008

#2 PEACHTREE ST
BUILDING # 401
2 MLK,JR. DR., SE

LOBBY

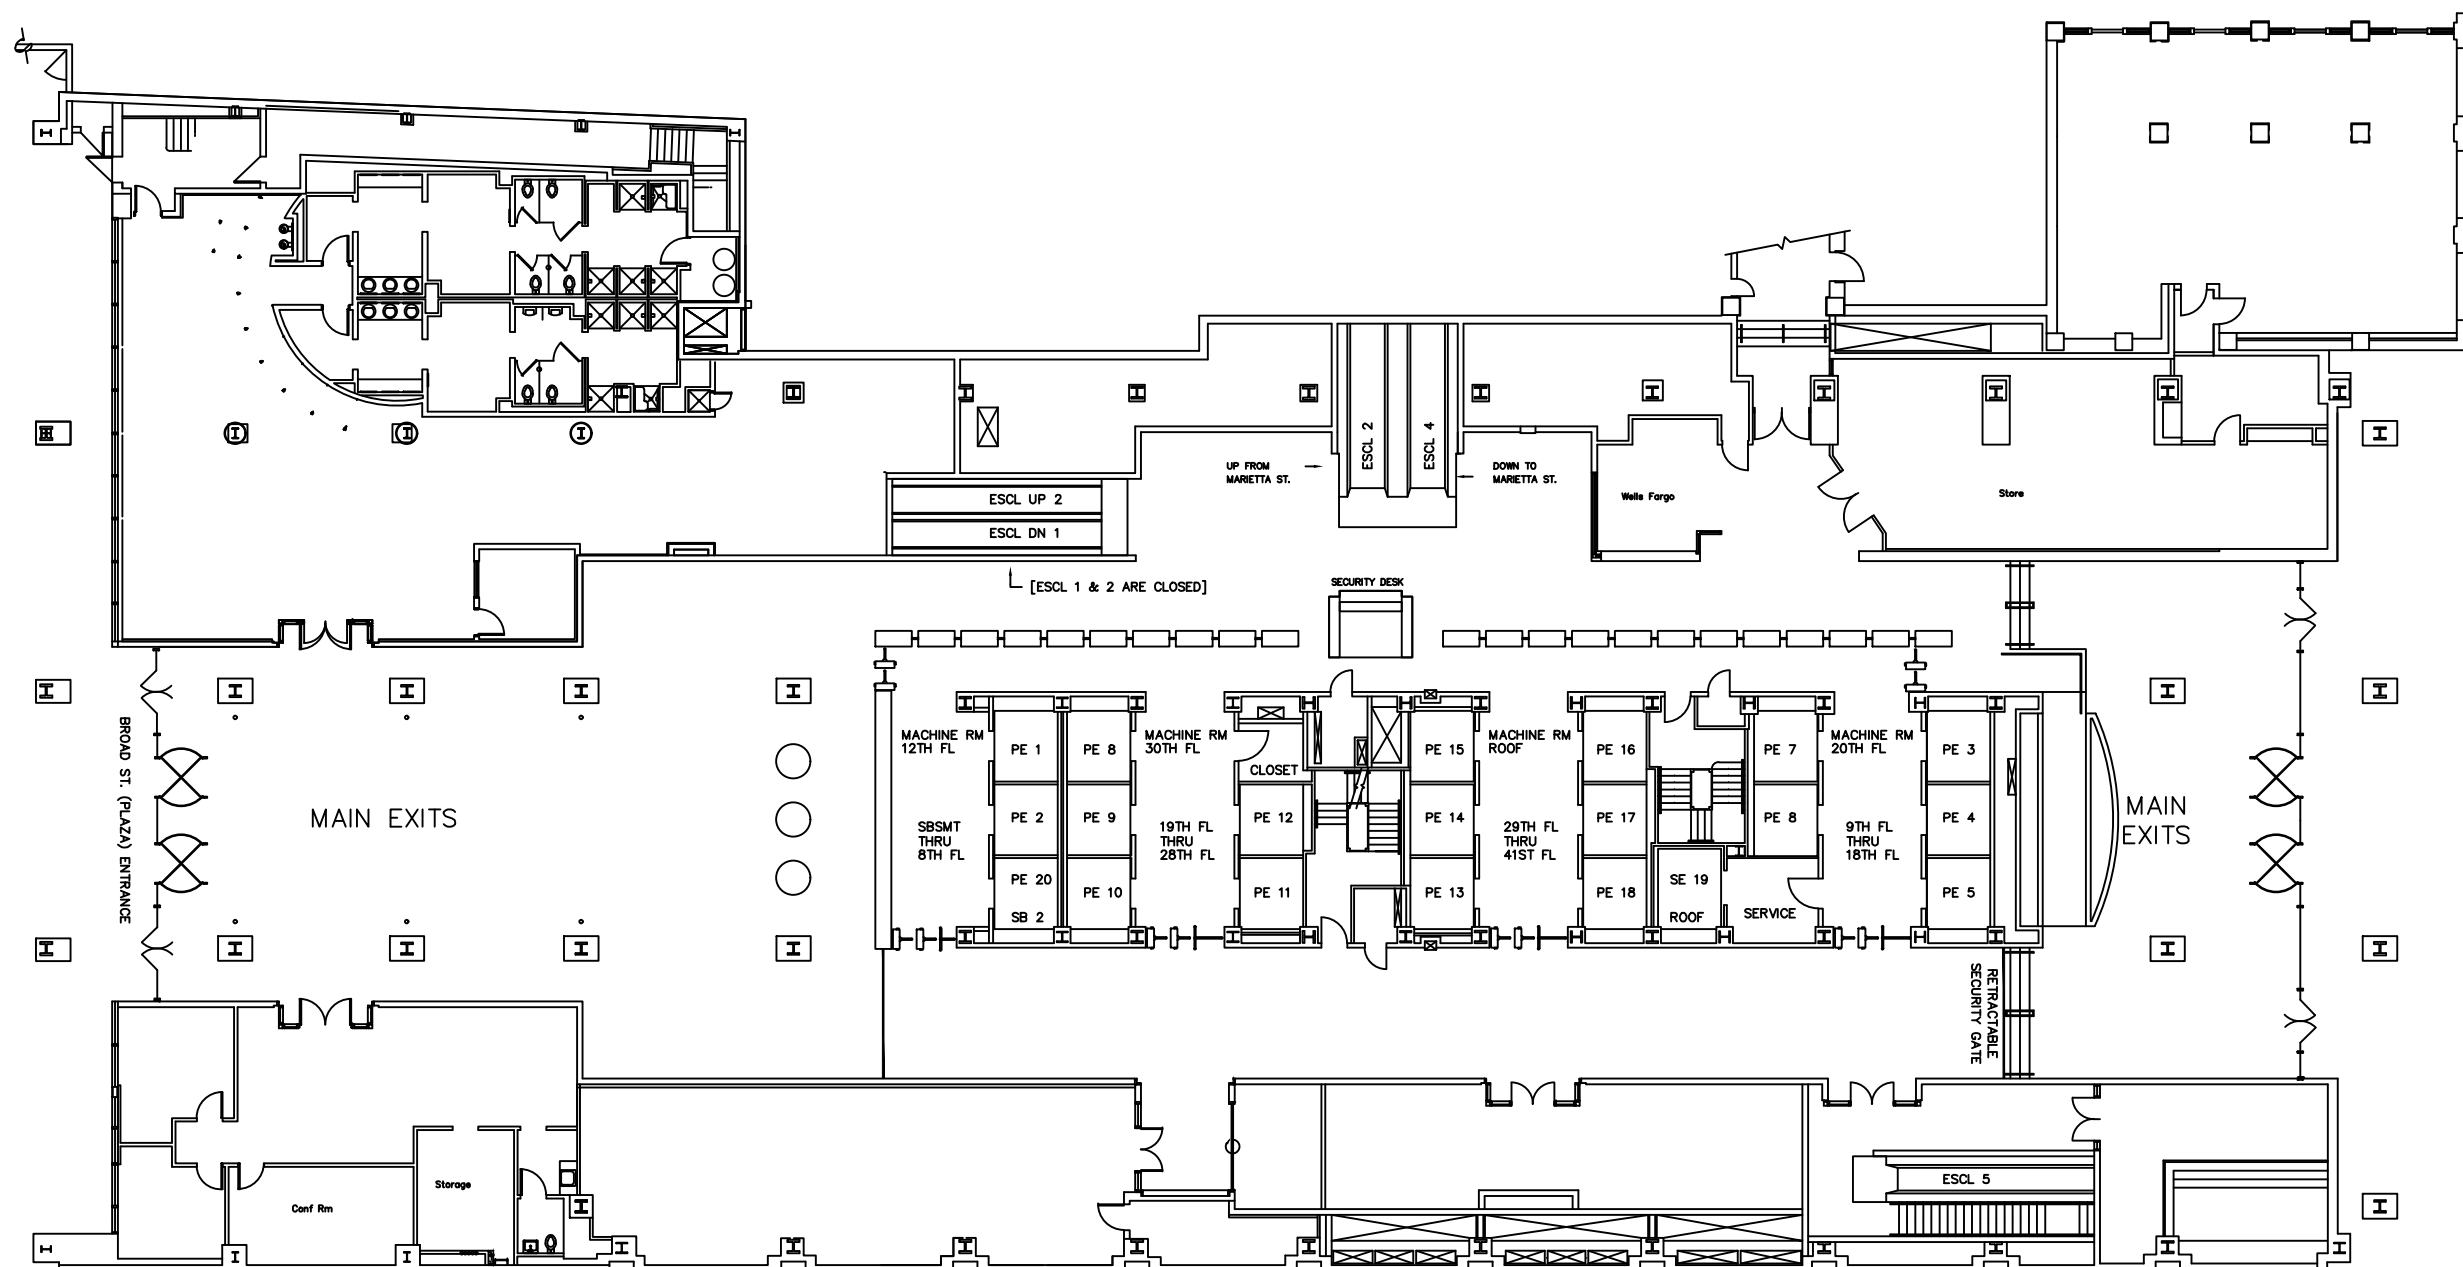

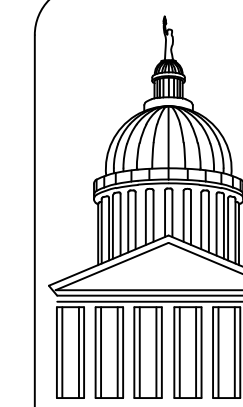

FACILITY DATABASE

GEORGIA BUILDING AUTHORITY
1 Martin Luther King Jr. Dr. SW Atlanta, GA 30334

SURVEY DATE: XXX

SPACE CLASS TOTALS

INTERIOR GROSS SF: XXX
ASSIGNABLE SF: XXX
REMAINING SF: XXX
VERTICAL PENETRATION: XXX

ASSIGNED SPACE

AGENCY:
AGENCY NO.:
SQUARE FT.:

AGENCY NO.

AREA
USE


 SPACE NO.




ACAD FILE NAME: 401002
PLOT DATE: 2/19/2008

#2 PEACHTREE ST
BUILDING # 401
2 MLK,JR. DR., SE

2ND FLOOR

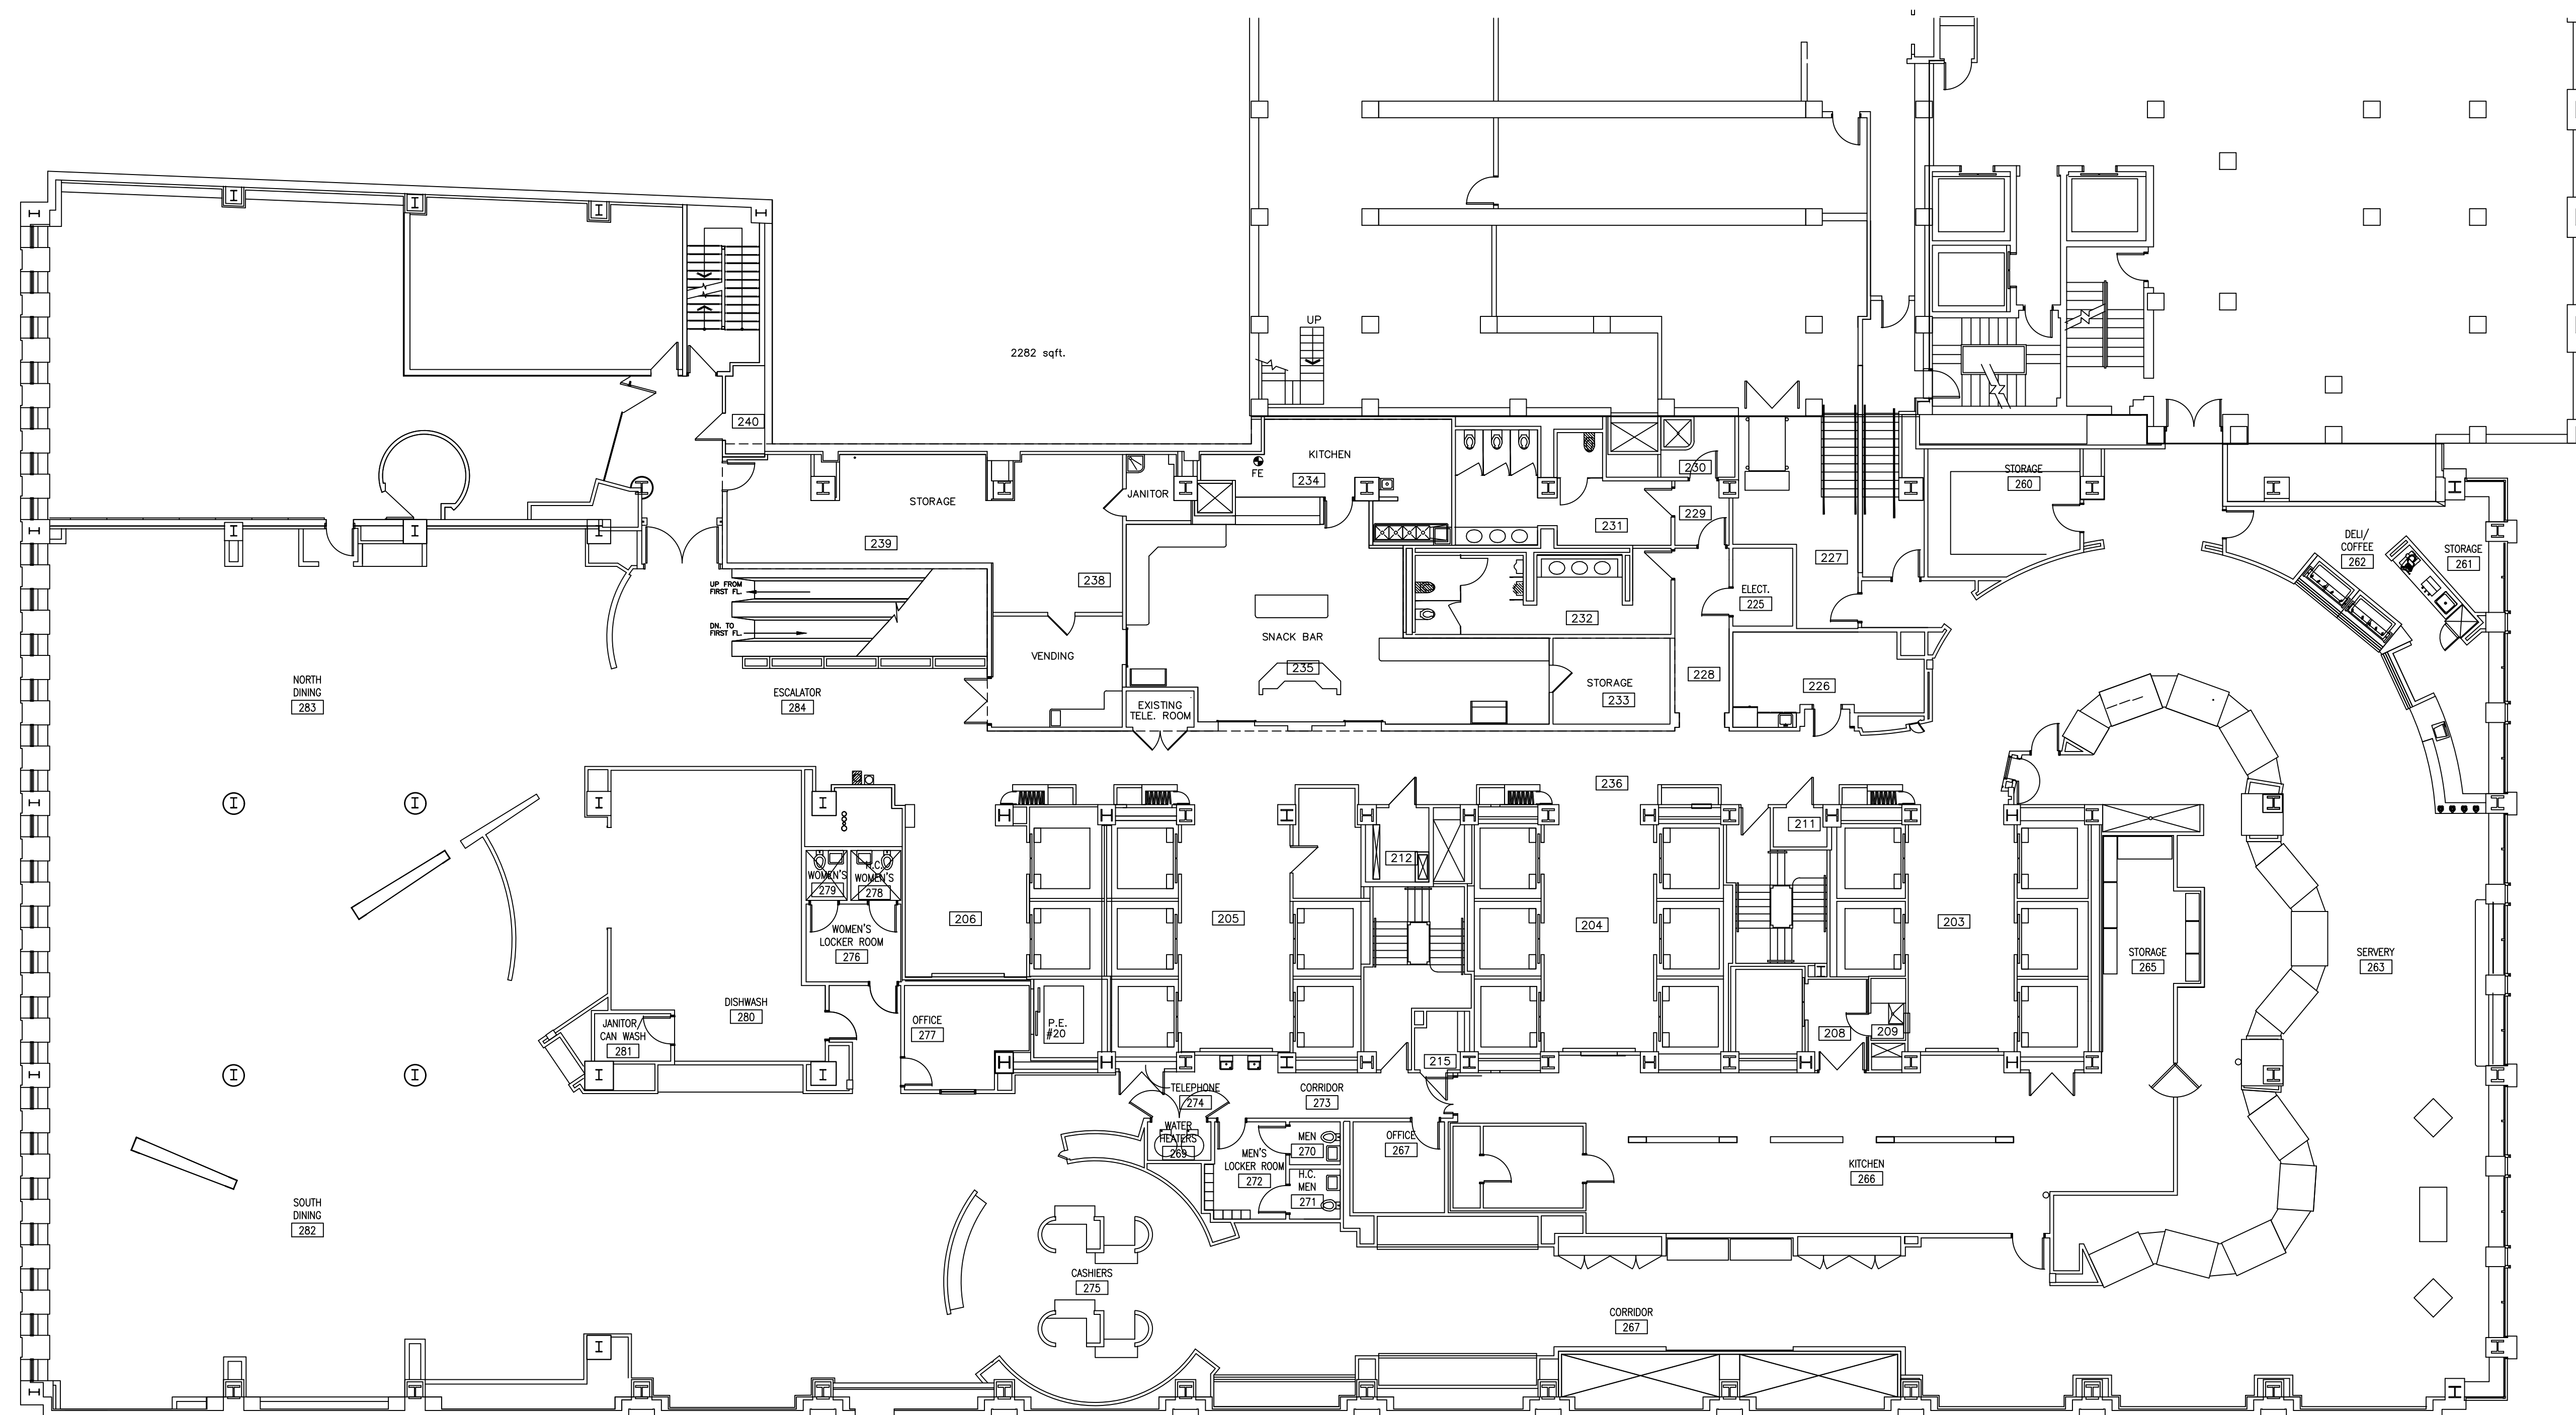

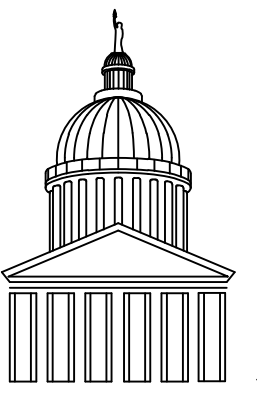

FACILITY
DATABASE

GEORGIA BUILDING AUTHORITY
1 Martin Luther King Jr. Dr. SW Atlanta, GA 30334

SURVEY DATE: XXX

SPACE CLASS TOTALS

INTERIOR GROSS SF: XXX
ASSIGNABLE SF: XXX
REMAINING SF: XXX
VERTICAL PENETRATION: XXX

ASSIGNED SPACE

AGENCY:
AGENCY NO.:
SQUARE FT.:

AREA
USE


AGENCY NO. SPACE NO.





ACAD FILE NAME: 401003
PLOT DATE: 2/19/2008

#2 PEACHTREE ST
BUILDING # 401
2 MLK,JR. DR., SE

3RD FLOOR

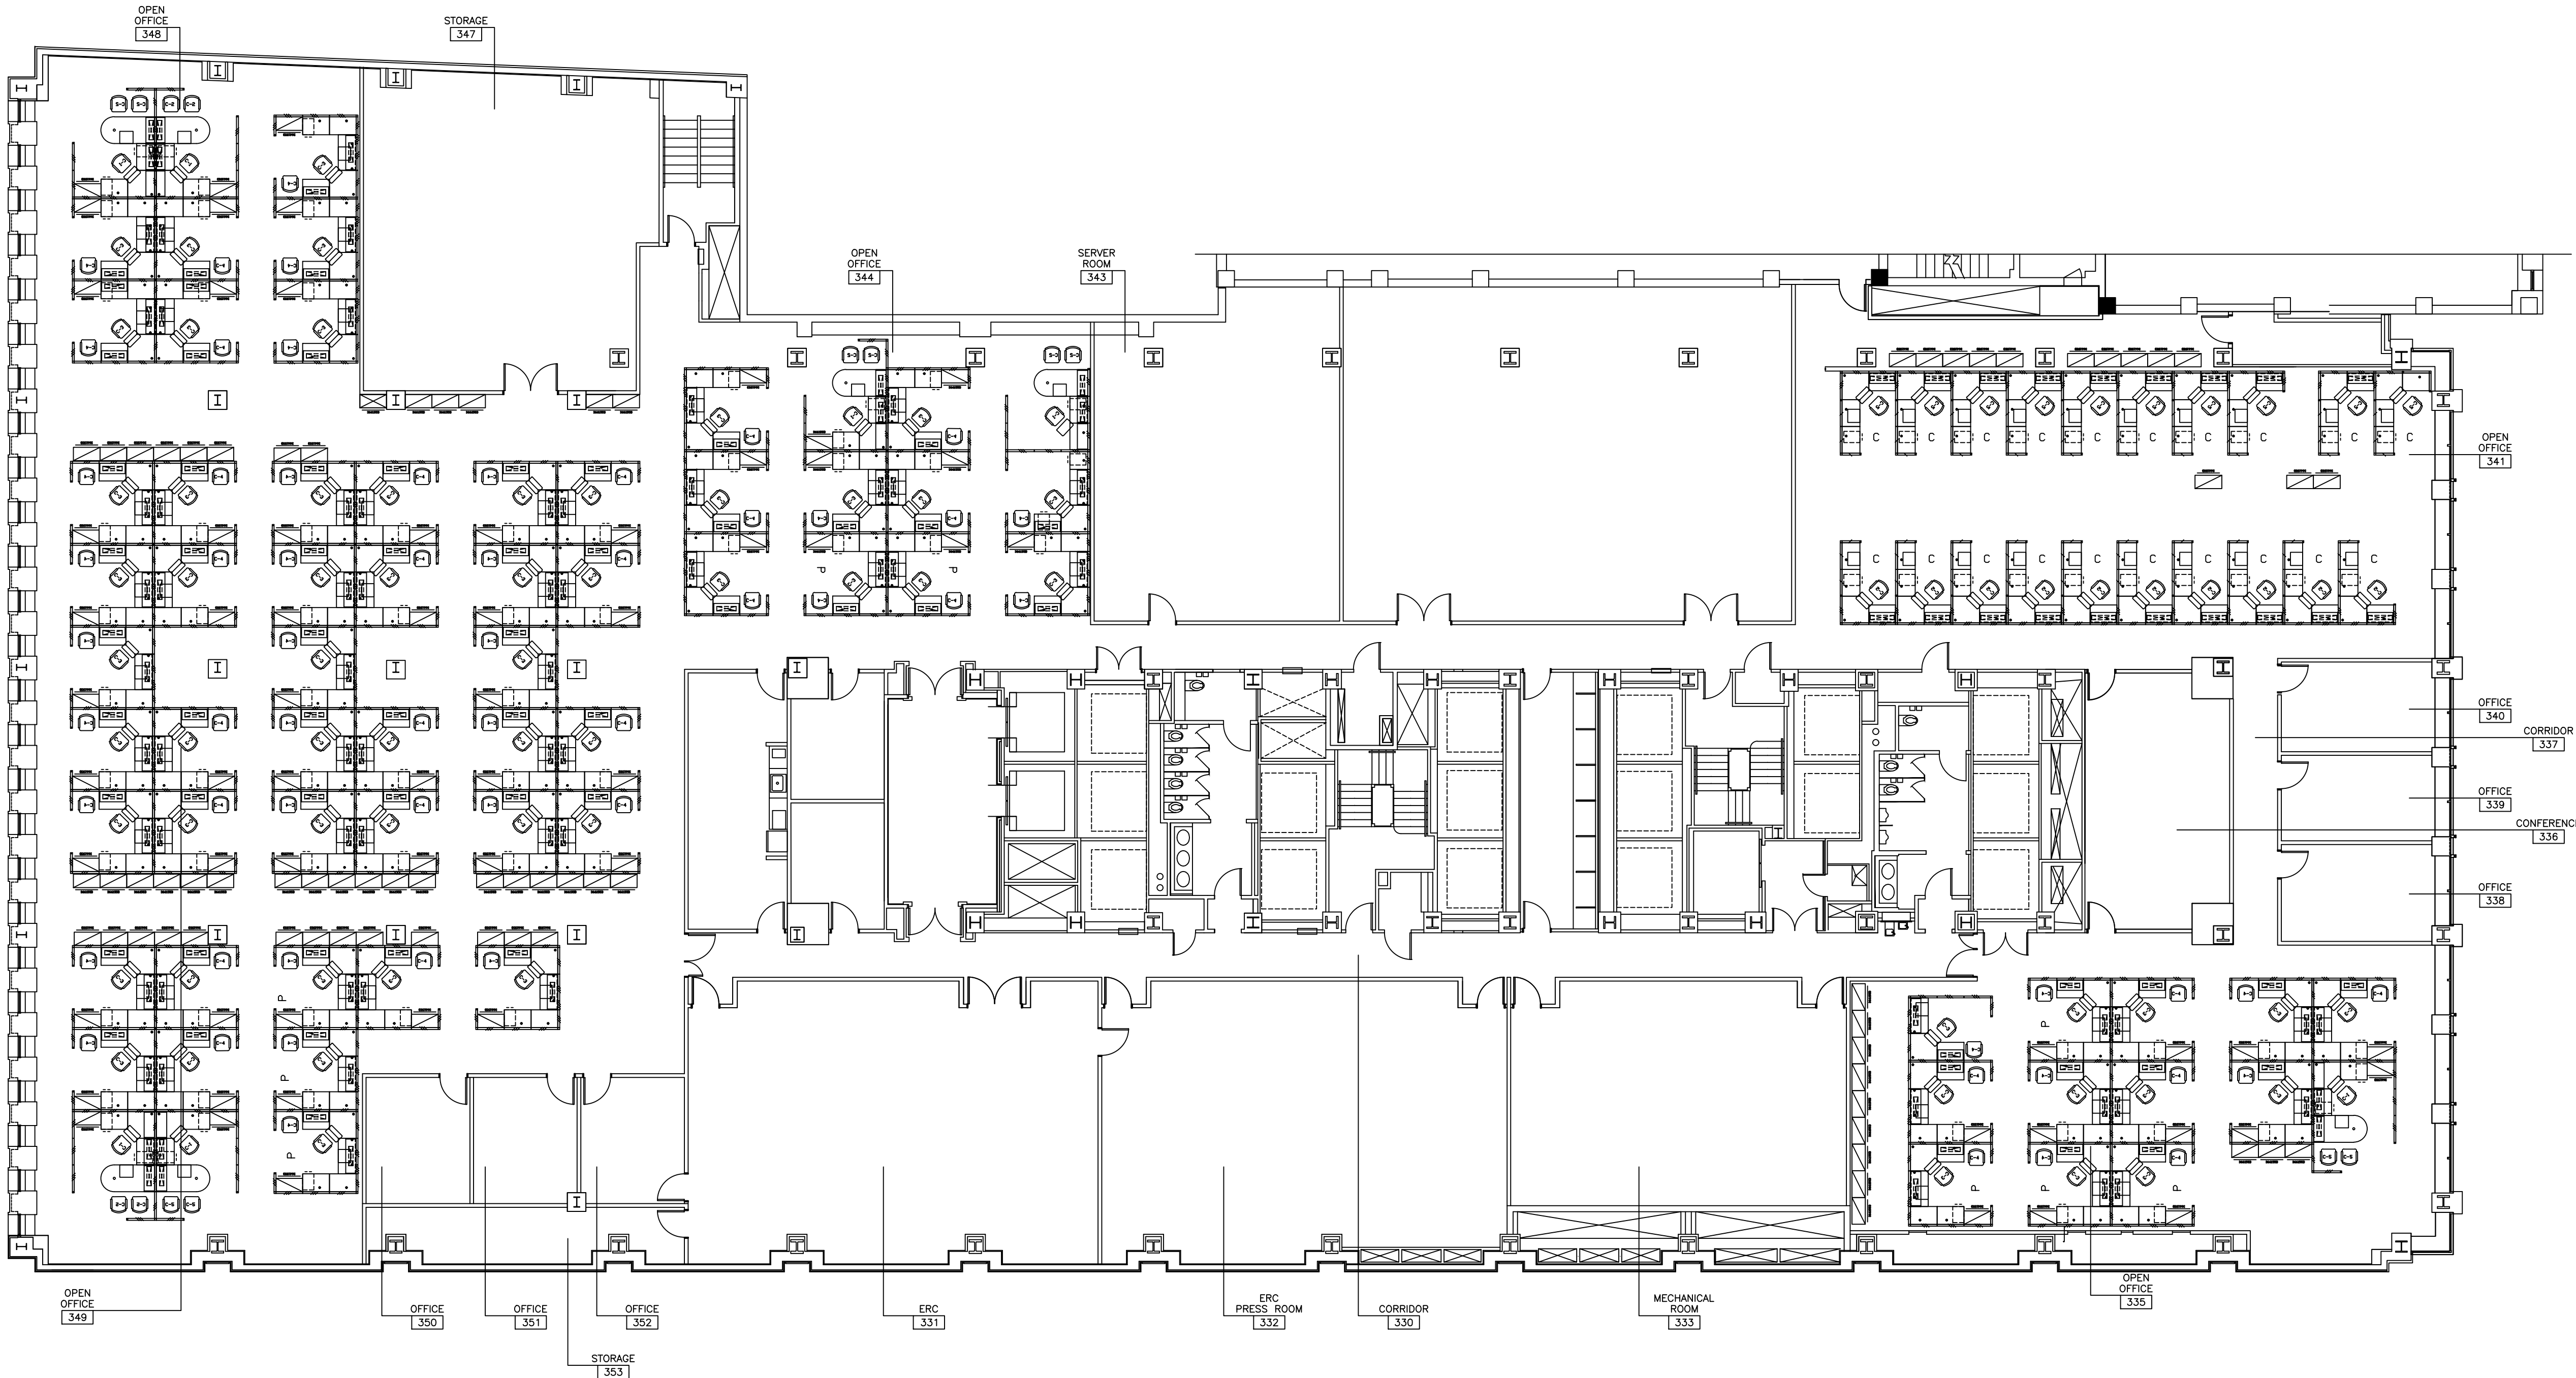

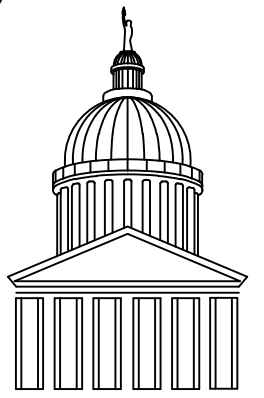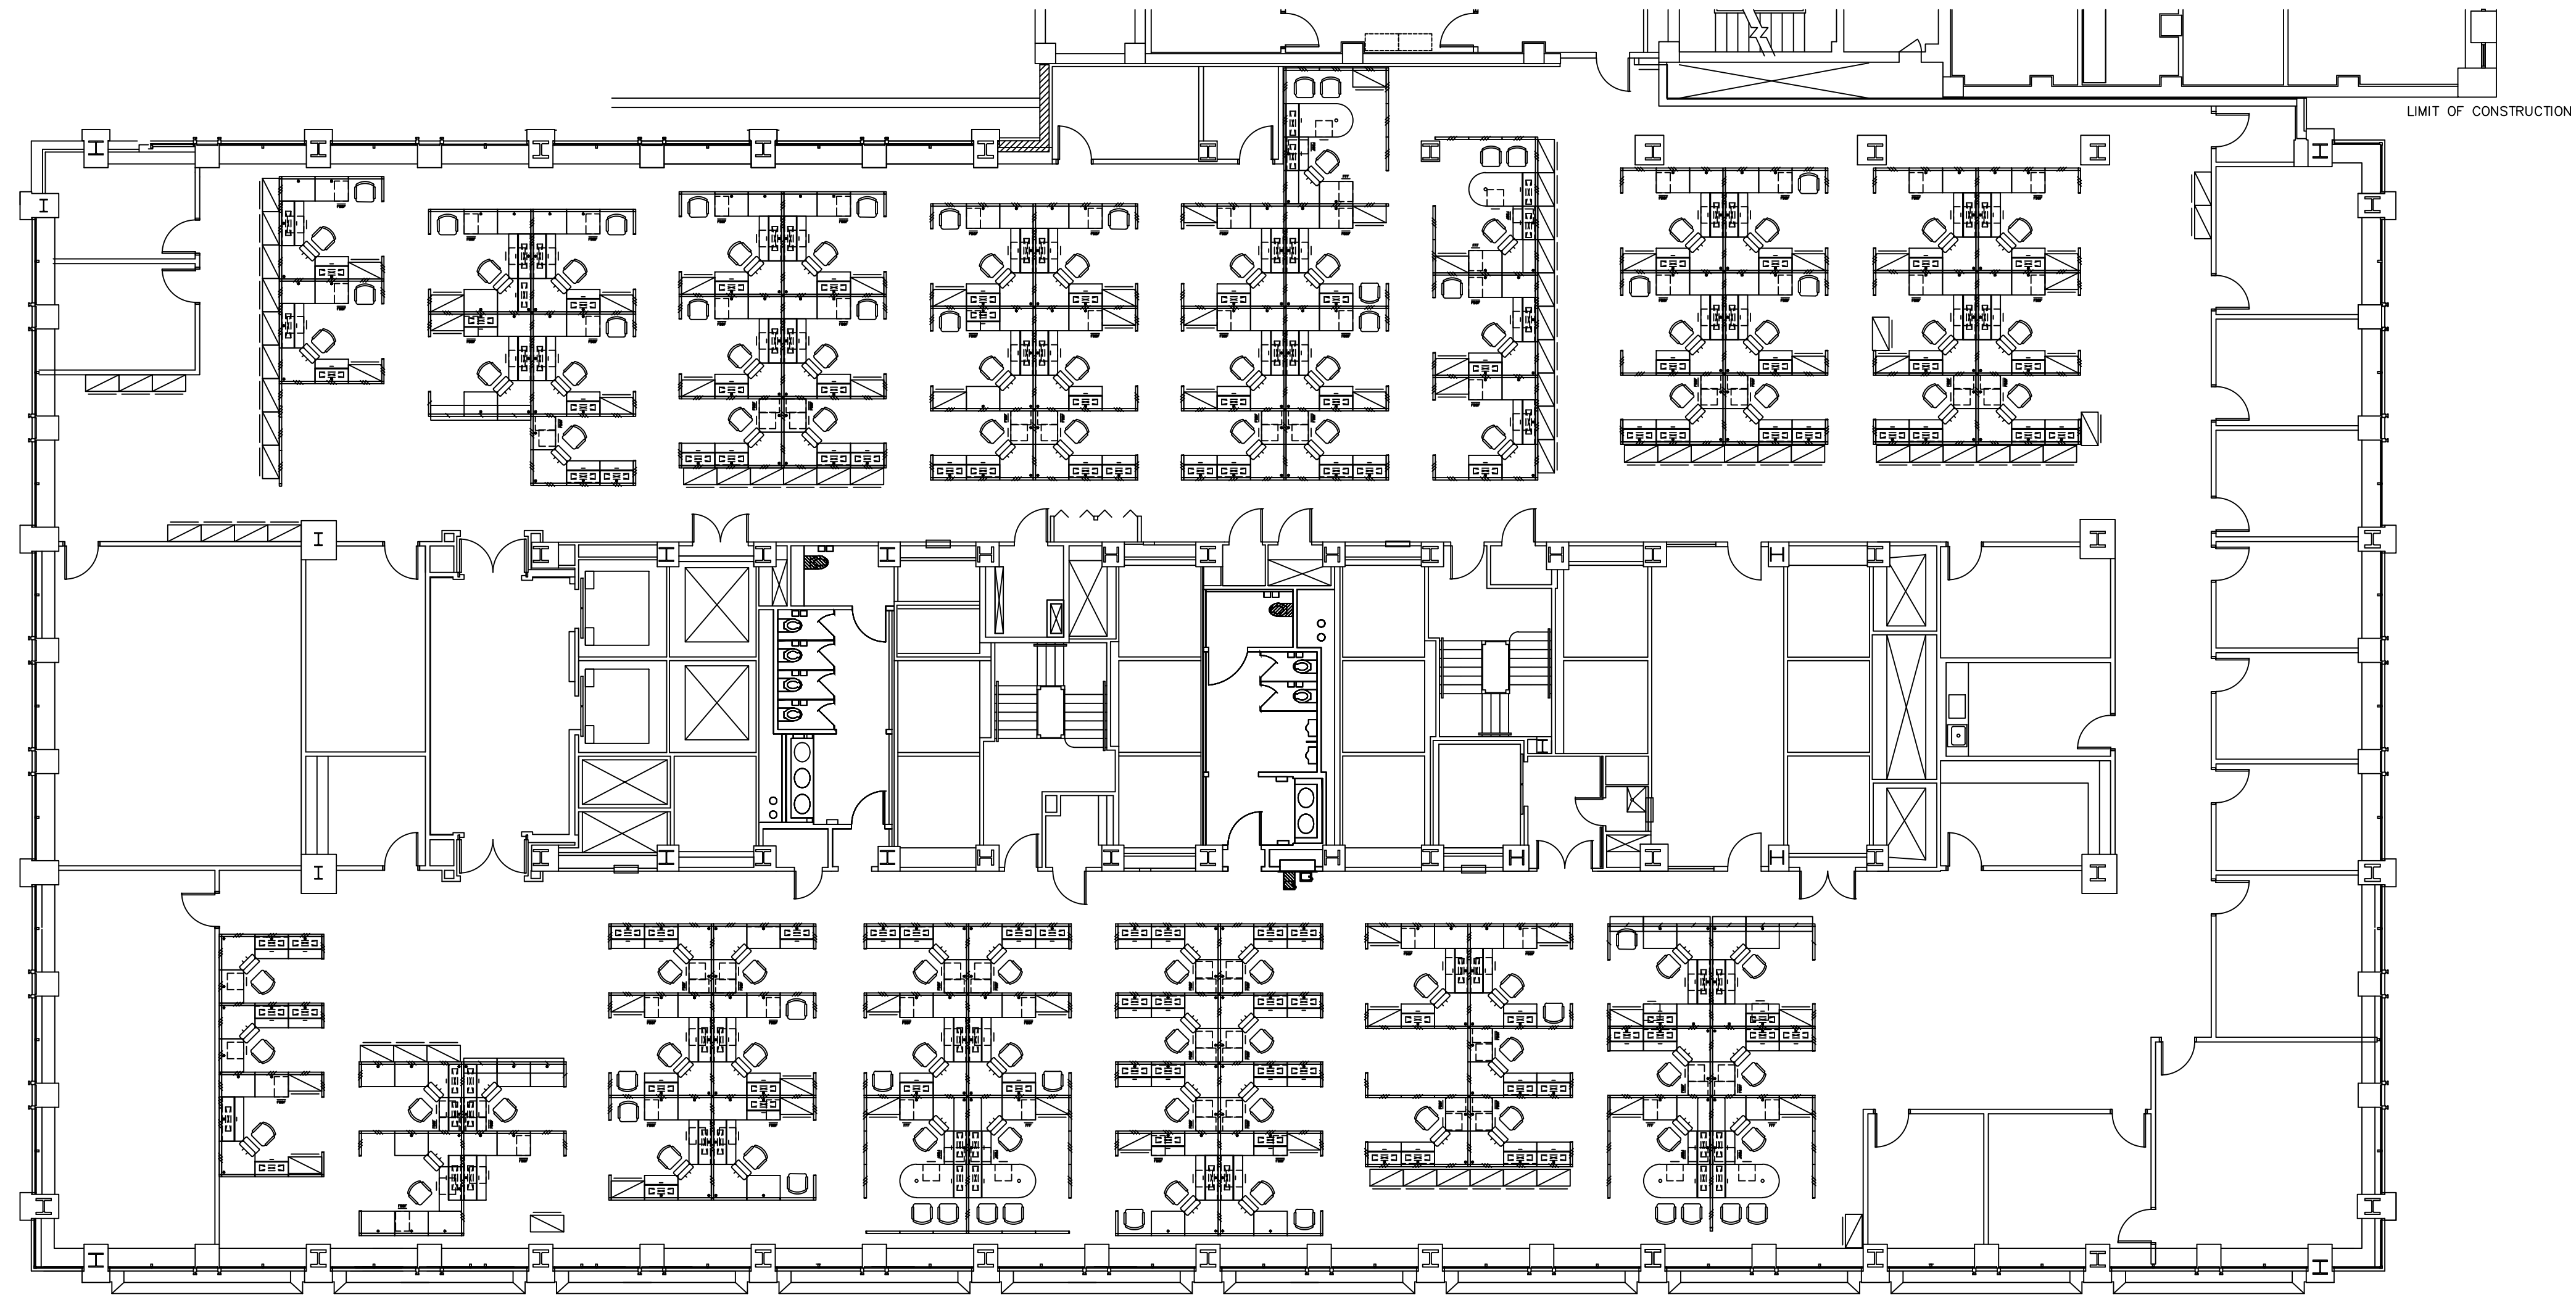

FACILITY DATABASE

GEORGIA BUILDING AUTHORITY
1 Martin Luther King Jr. Dr. SW Atlanta, GA 30334

SURVEY DATE: XXX

SPACE CLASS TOTALS

INTERIOR GROSS SF: XXX
ASSIGNABLE SF: XXX
REMAINING SF: XXX
VERTICAL PENETRATION: XXX

ASSIGNED SPACE

AGENCY:
AGENCY NO.:
SQUARE FT.:




AGENCY NO. SPACE NO.



ACAD FILE NAME: 401006
PLOT DATE: 2/19/2008

#2 PEACHTREE ST
BUILDING # 401
2 MLK,JR. DR., SE

6TH FLOOR

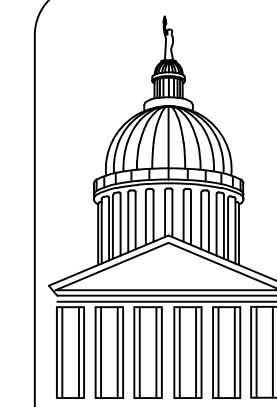

FACILITY DATABASE

GEORGIA BUILDING AUTHORITY
1 Martin Luther King Jr. Dr. SW Atlanta, GA 30334

SURVEY DATE: XXX

SPACE CLASS TOTALS	
INTERIOR GROSS SF:	XXX
ASSIGNABLE SF:	XXX
REMAINING SF:	XXX
VERTICAL PENETRATION:	XXX

ASSIGNED SPACE

AGENCY:
AGENCY NO.:
SQUARE FT.:


AREA
USE

AGENCY NO. _____ SPACE NO. _____

ACAD FILE NAME: 401017
PLOT DATE: 2/19/2008

#2 PEACHTREE ST
BUILDING # 401
2 MLK,JR. DR., SE

17th FLOOR

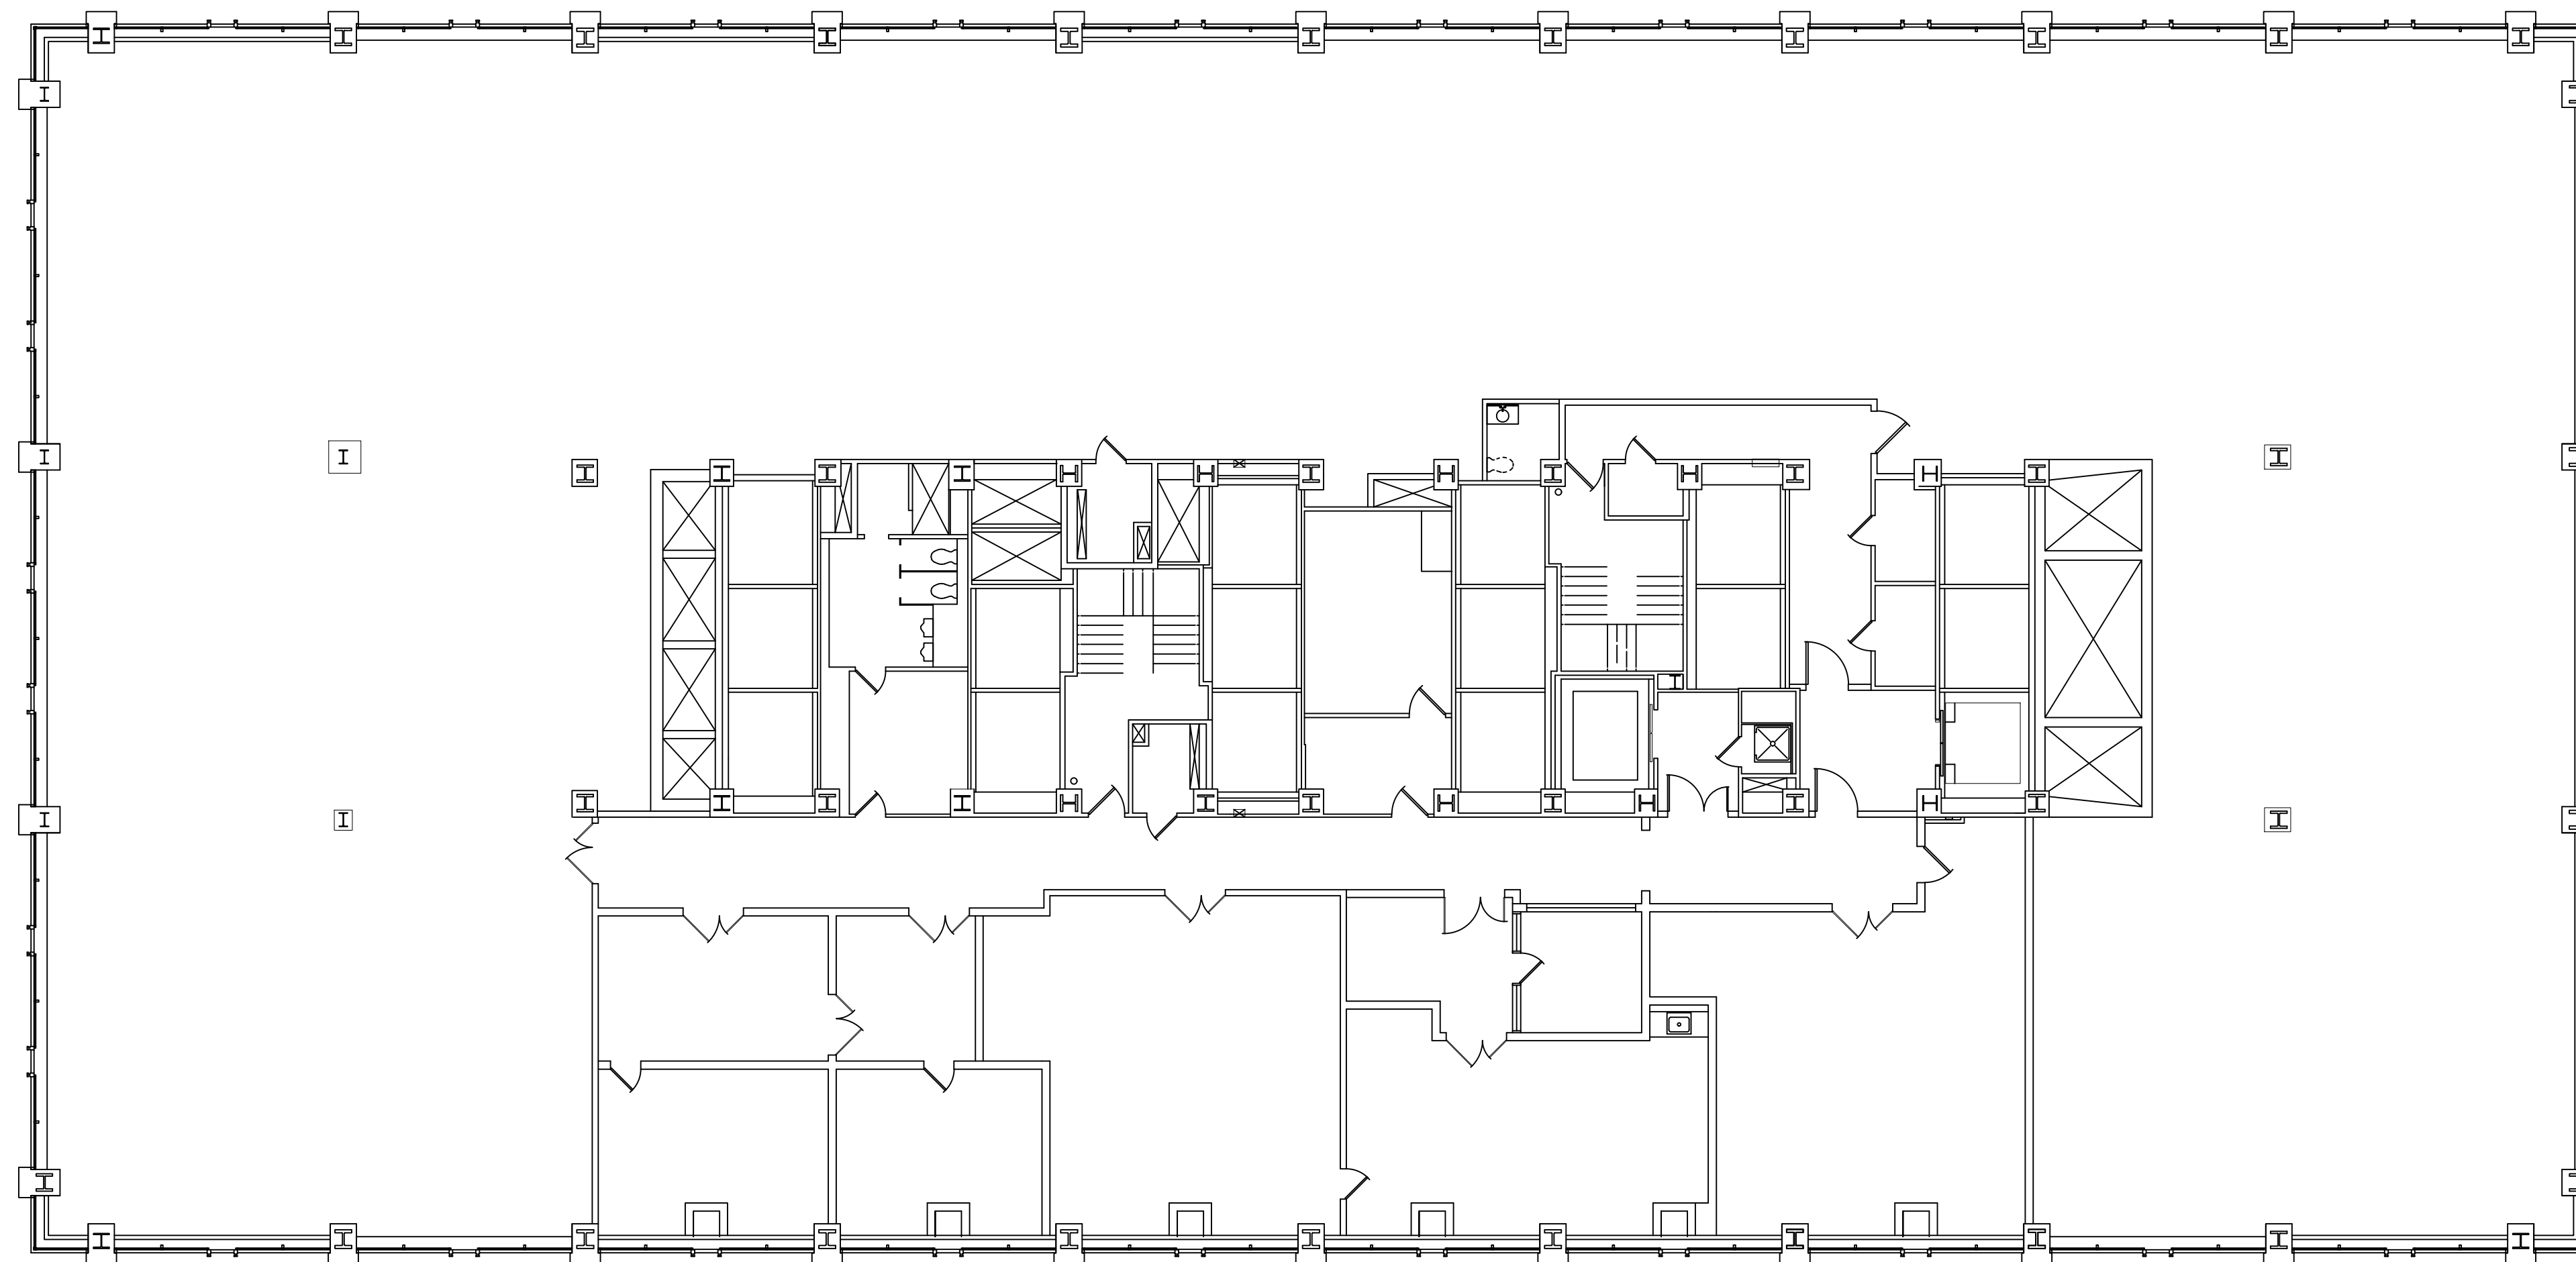



FACILITY
DATABASE

GEORGIA BUILDING AUTHORITY
1 Martin Luther King Jr. Dr. SW Atlanta, GA 30334

SURVEY DATE:XXX

SPACE CLASS TOTALS	
INTERIOR GROSS SF:	XXX
ASSIGNABLE SF:	XXX
REMAINING SF:	XXX
VERTICAL PENETRATION:	XXX

ASSIGNED SPACE

AGENCY:
AGENCY NO.:
SQUARE FT.:

AREA
USE


AGENCY NO. _____ SPACE NO. _____



ACAD FILE NAME:401041
PLOT DATE:2/19/2008

#2 PEACHTREE ST
BUILDING # 401
2 MLK,JR. DR., SE

41st FLOOR

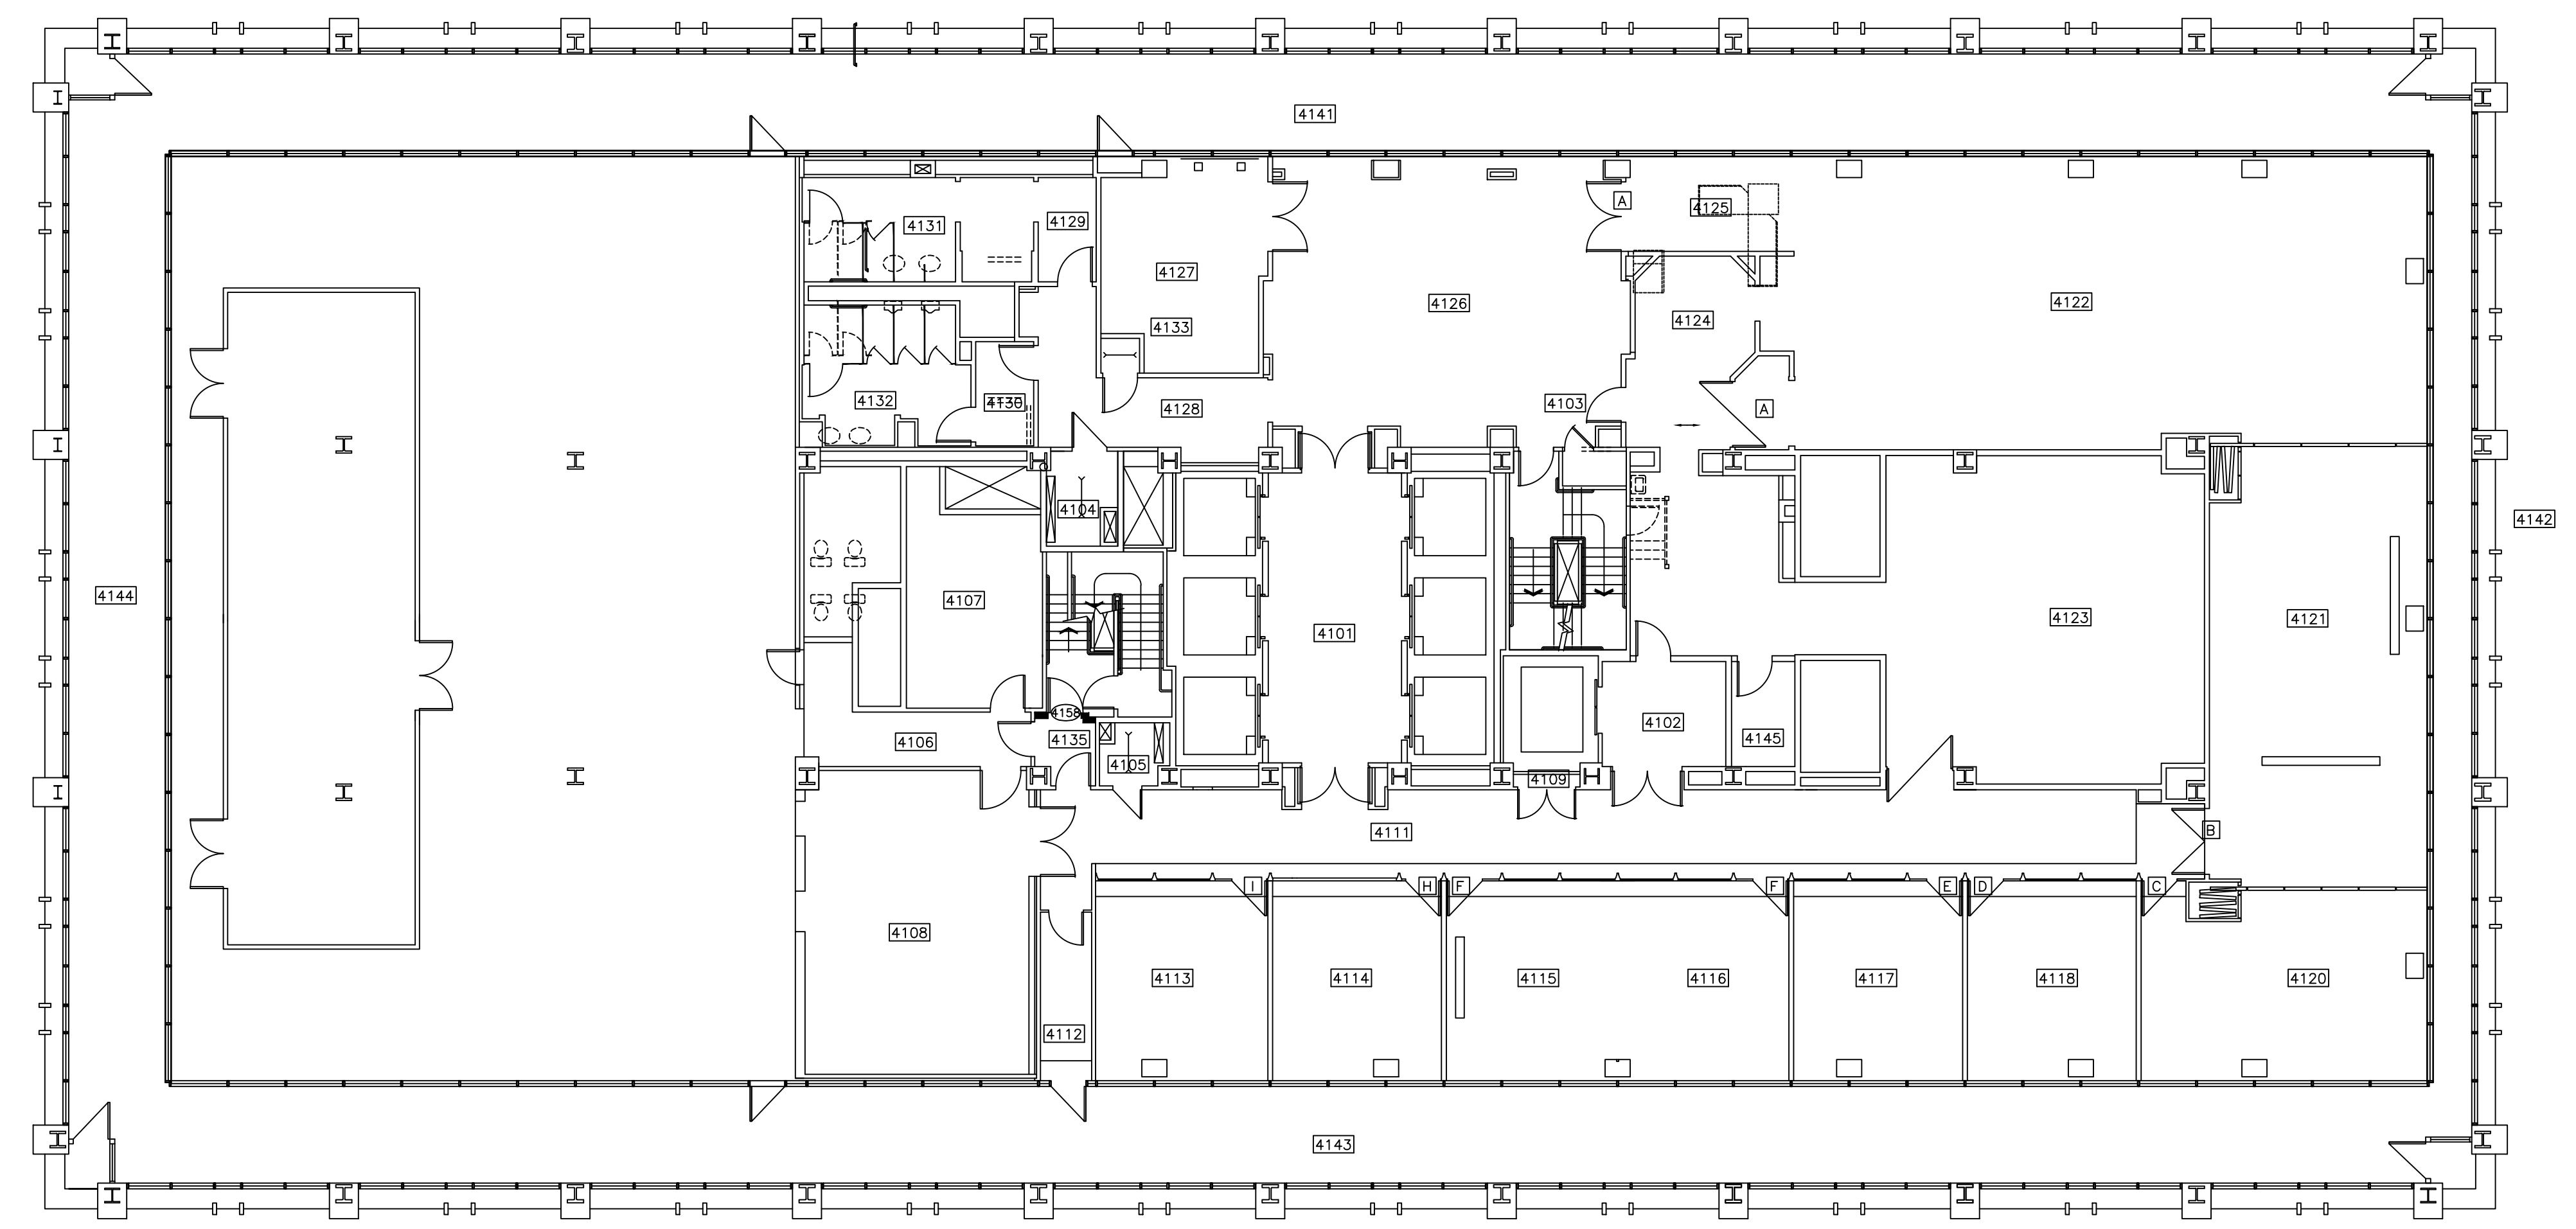



FACILITY DATABASE

GEORGIA BUILDING AUTHORITY
1 Martin Luther King Jr. Dr. SW Atlanta, GA 30334

SURVEY DATE: XXX

SPACE CLASS TOTALS

INTERIOR GROSS SF:	XXX
ASSIGNABLE SF:	XXX
REMAINING SF:	XXX
VERTICAL PENETRATION:	XXX

ASSIGNED SPACE

AGENCY:
AGENCY NO.:
SQUARE FT.:


AREA
USE


AGENCY NO.  SPACE NO.

ACAD FILE NAME: 4010B2
PLOT DATE: 2/19/2008

#2 PEACHTREE ST
BUILDING # 401
2 MLK,JR. DR., SE

2nd SUB BASEMENT FLOOR

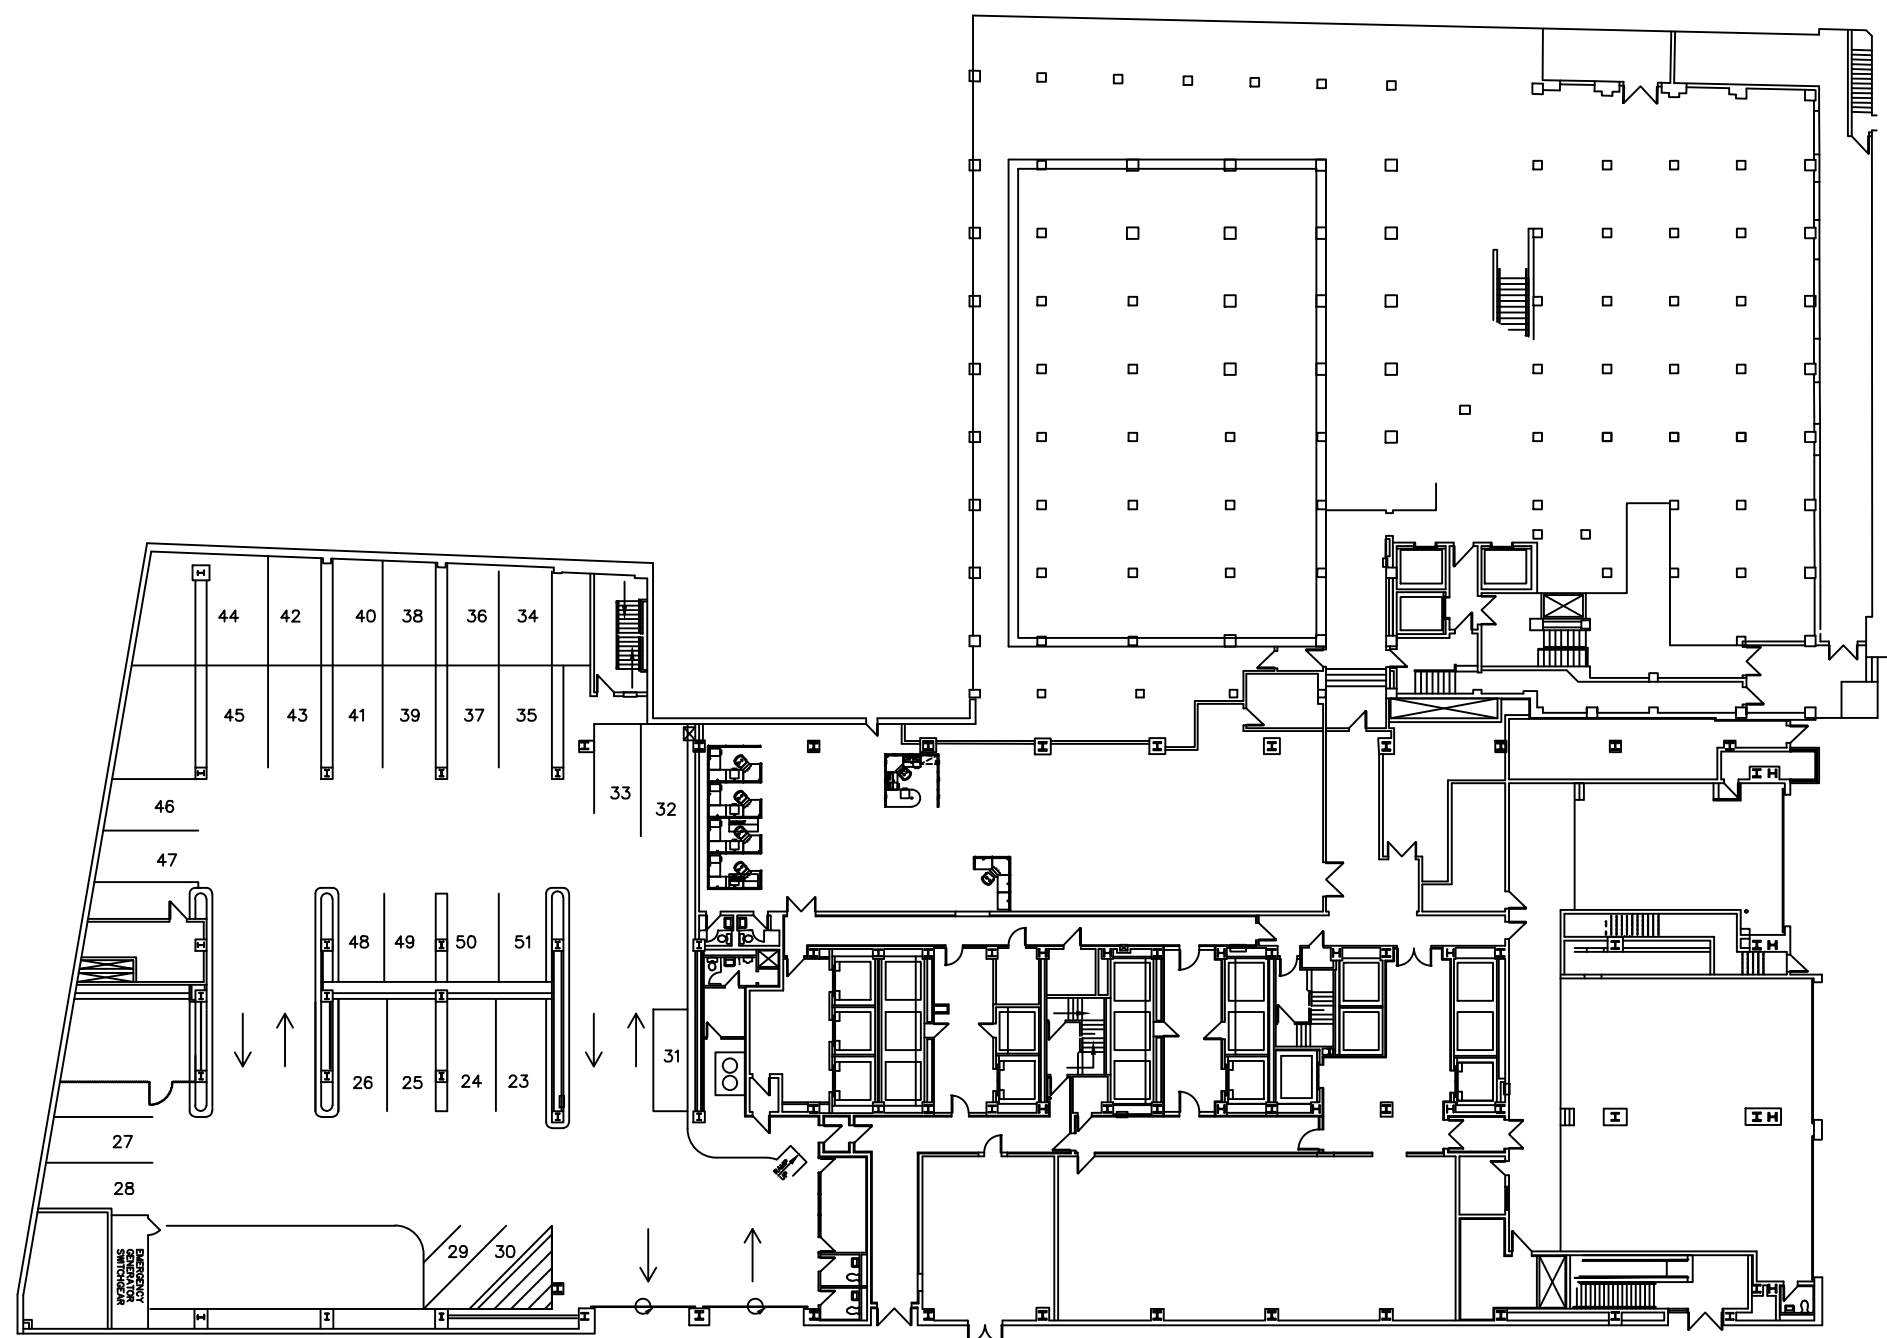

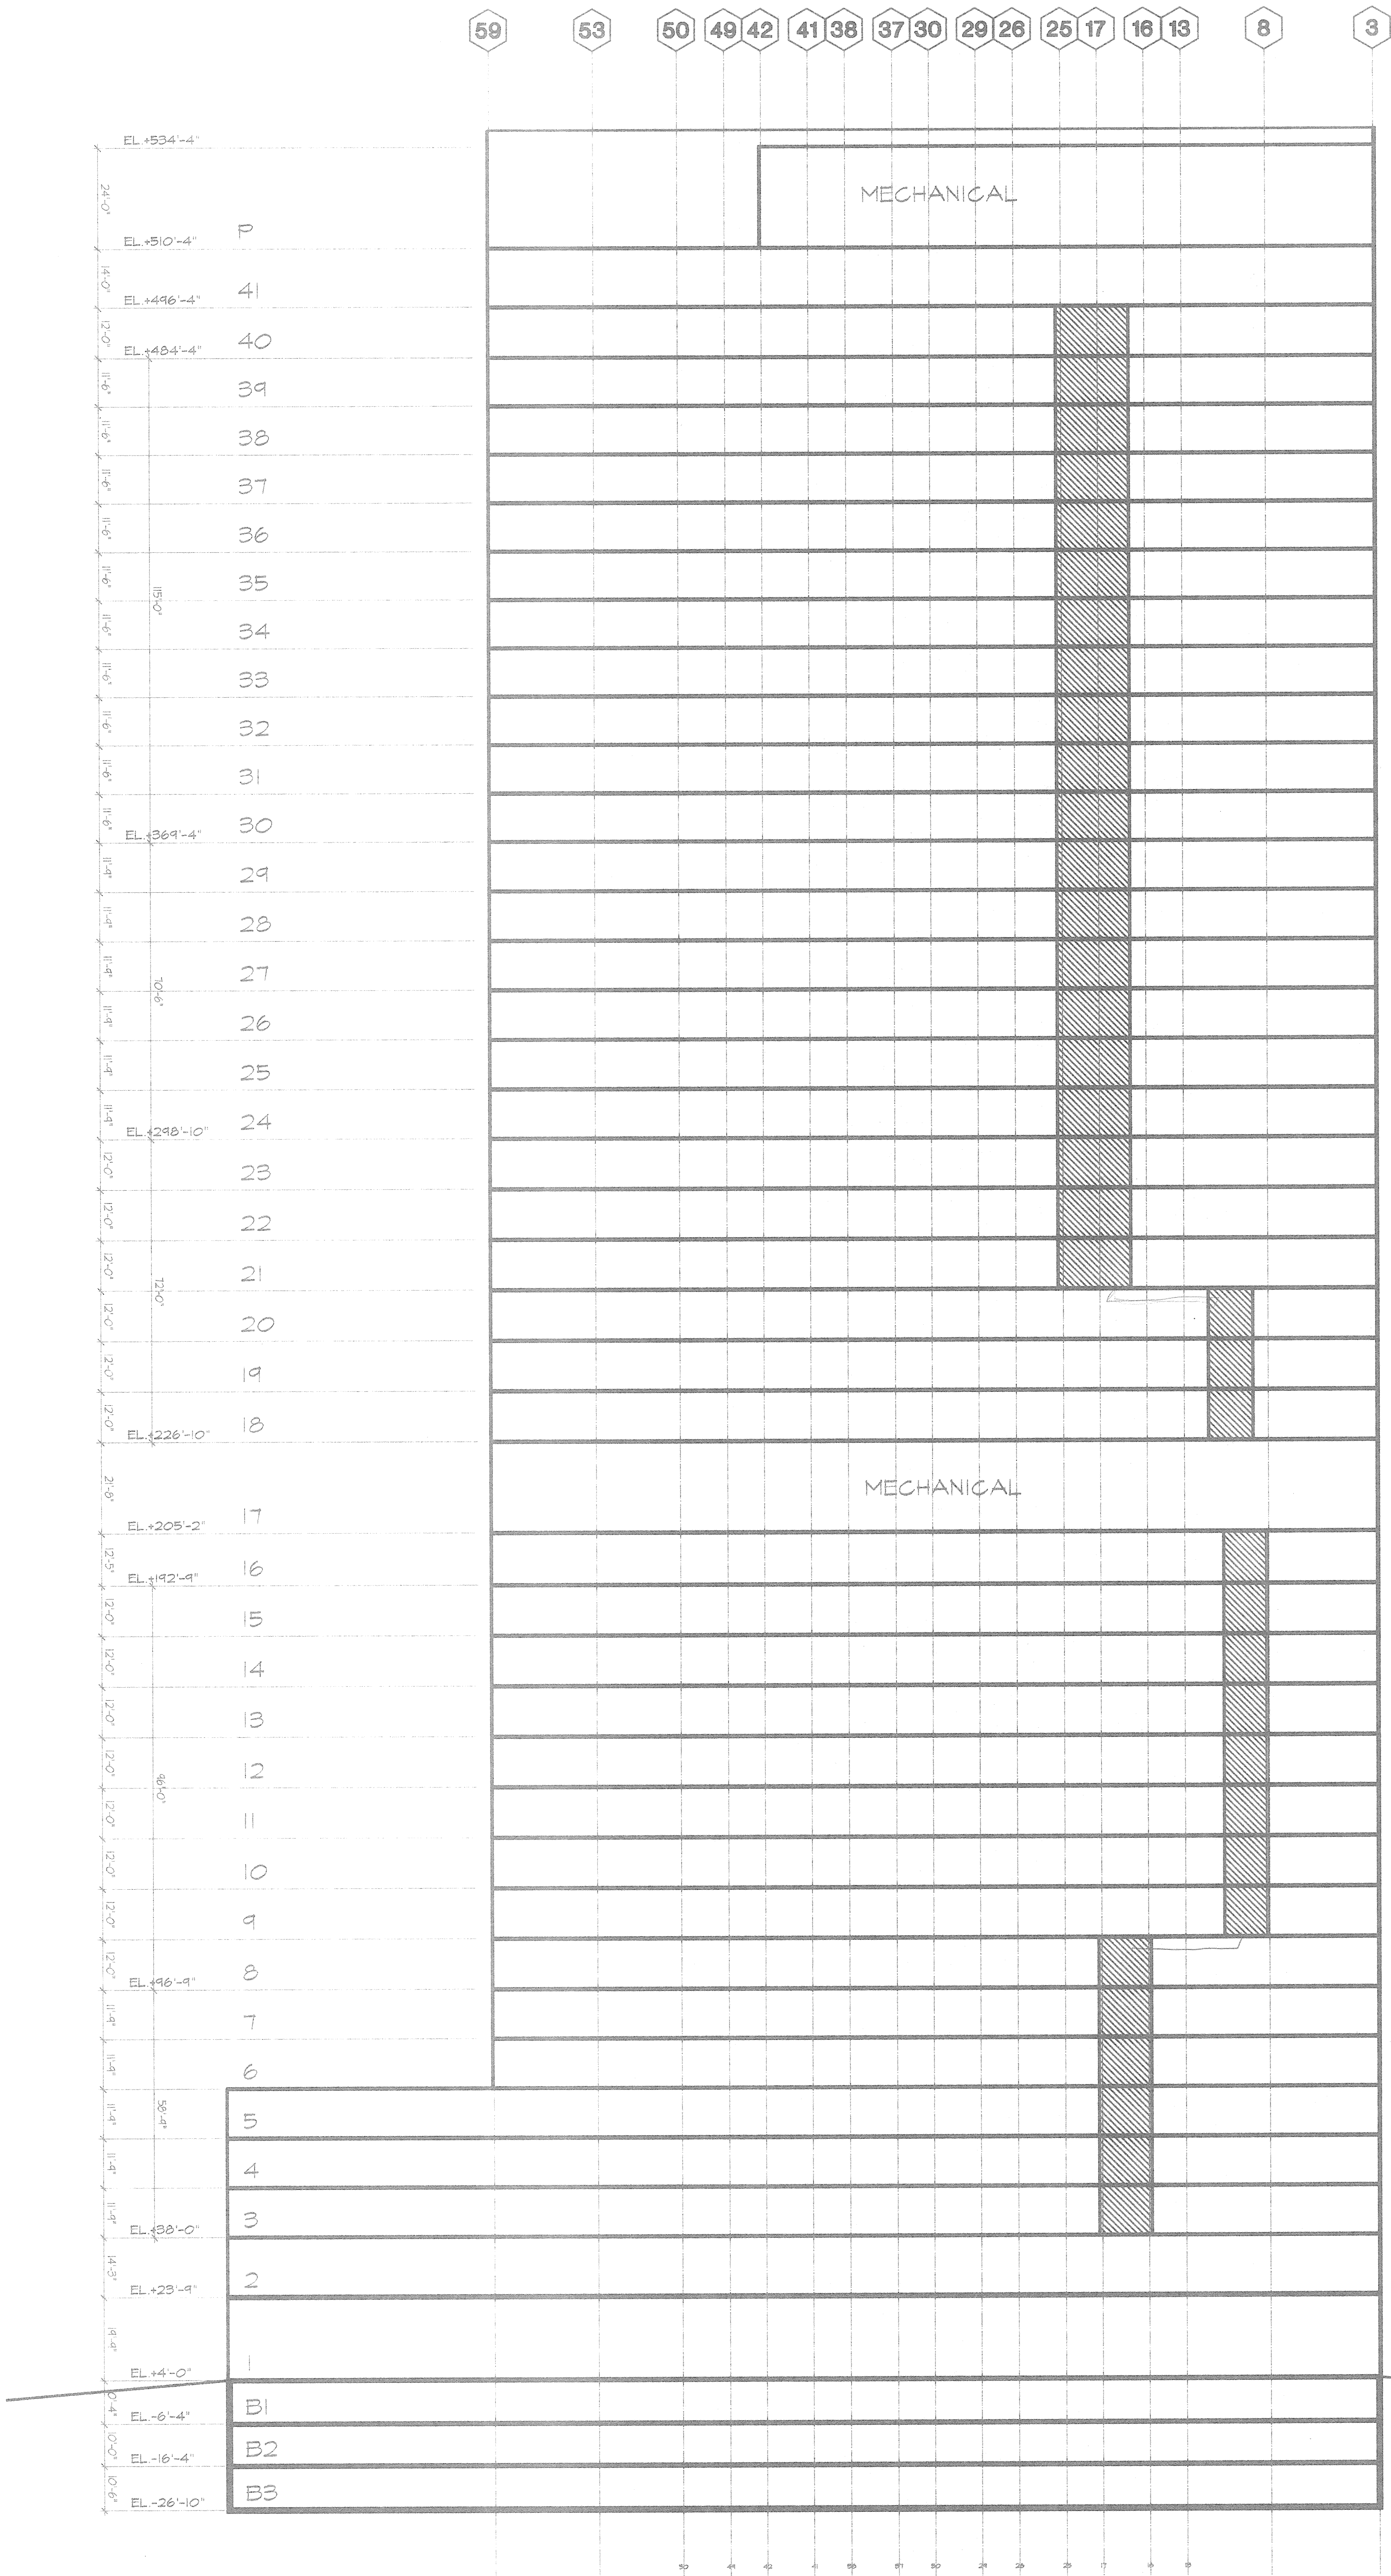

1 EAST-WEST SECTION THRU TOWER (TELE-COMM LOCATIONS BY FLOOR)
1" = 20'-0"

Smallwood, Reynolds, Stewart, Stewart & Associates, Inc. Architects

One Piedmont Center, Suite 303 3565 Piedmont Road Atlanta, Georgia 30305

DATE		TOWER SECTION		THIS DRAWING IS THE PROPERTY OF THE ARCHITECT AND MAY NOT BE REPRODUCED OR USED WITHOUT HIS WRITTEN PERMISSION. SMALLWOOD, REYNOLDS, STEWART, STEWART & ASSOCIATES, INC.		PRINTED		REVISIONS	
09/01/93									
SHEET	DRAWN	GEORGIA BUILDING AUTHORITY							
CHECKED		RENOVATION AT							
OF	JOB NO.	NO. 2 PEACHTREE STREET BUILDING							
	93042-00	GBA-101- ATLANTA, GEORGIA							
		GEORGIA BUILDING AUTHORITY							
		1 North Lane P.O. Box 2000							